





Fixing between timber joist and steel purlins

Asona Polyfon

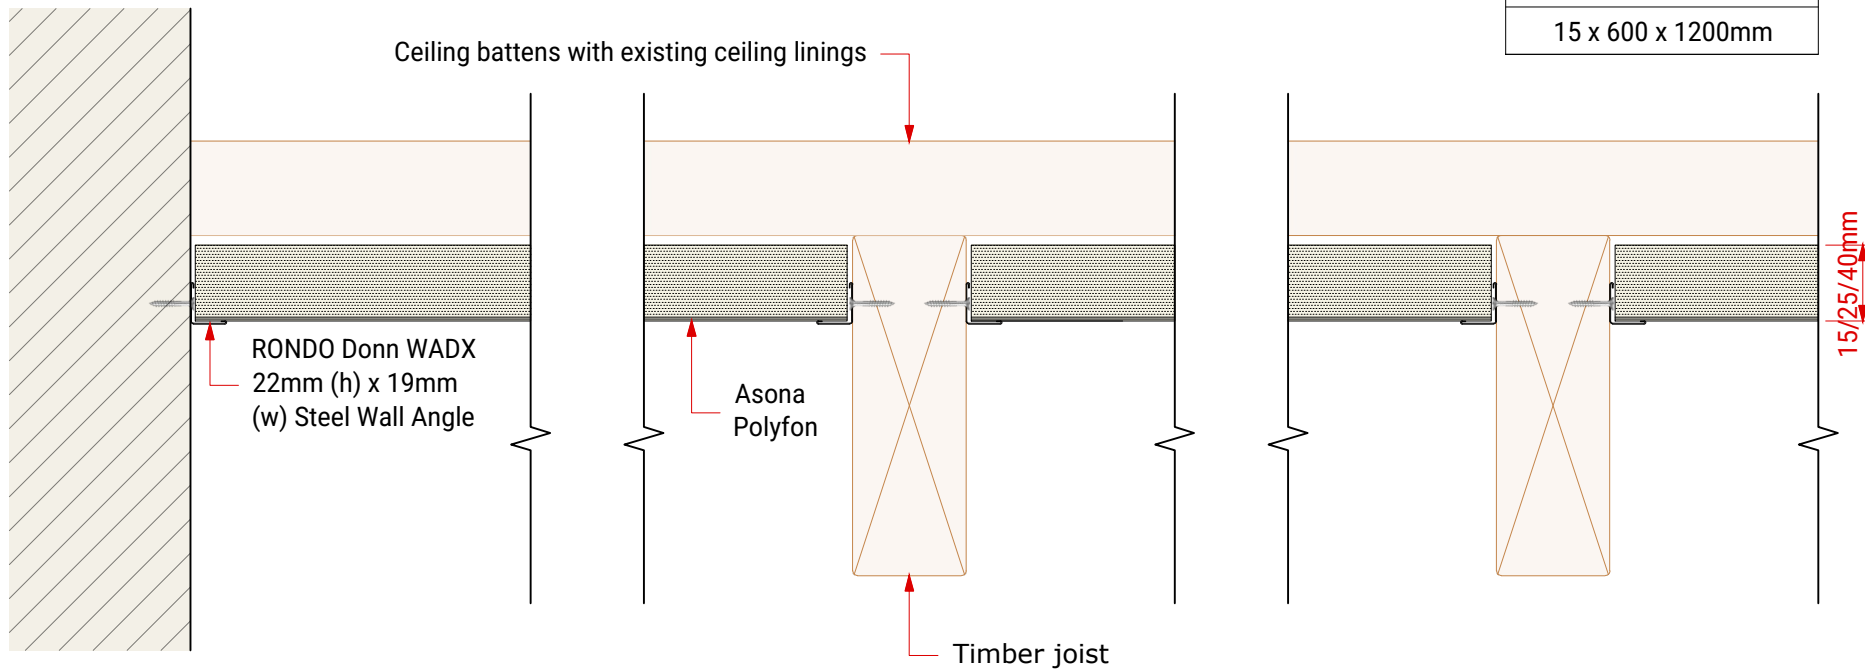

Polyfon Nominal Sizes

40 x 1200 x 1200mm
40 x 600 x 2400mm
25 x 1200 x 1200mm
25 x 600 x 2400mm
15 x 600 x 1200mm

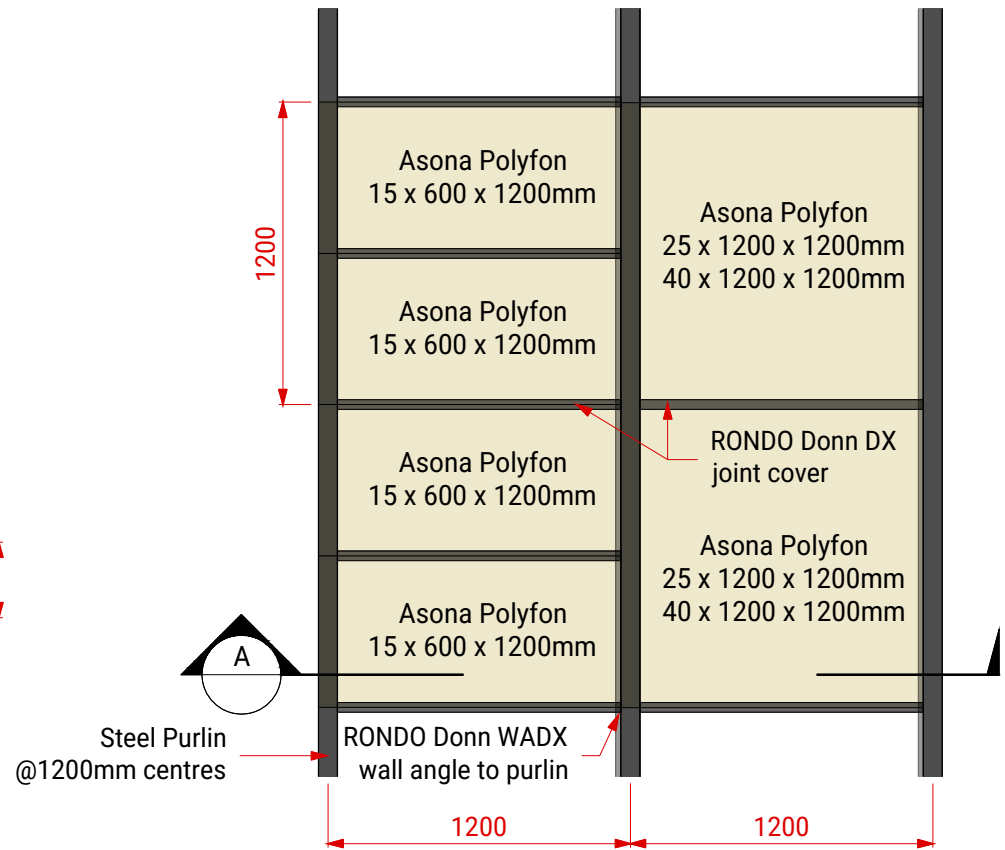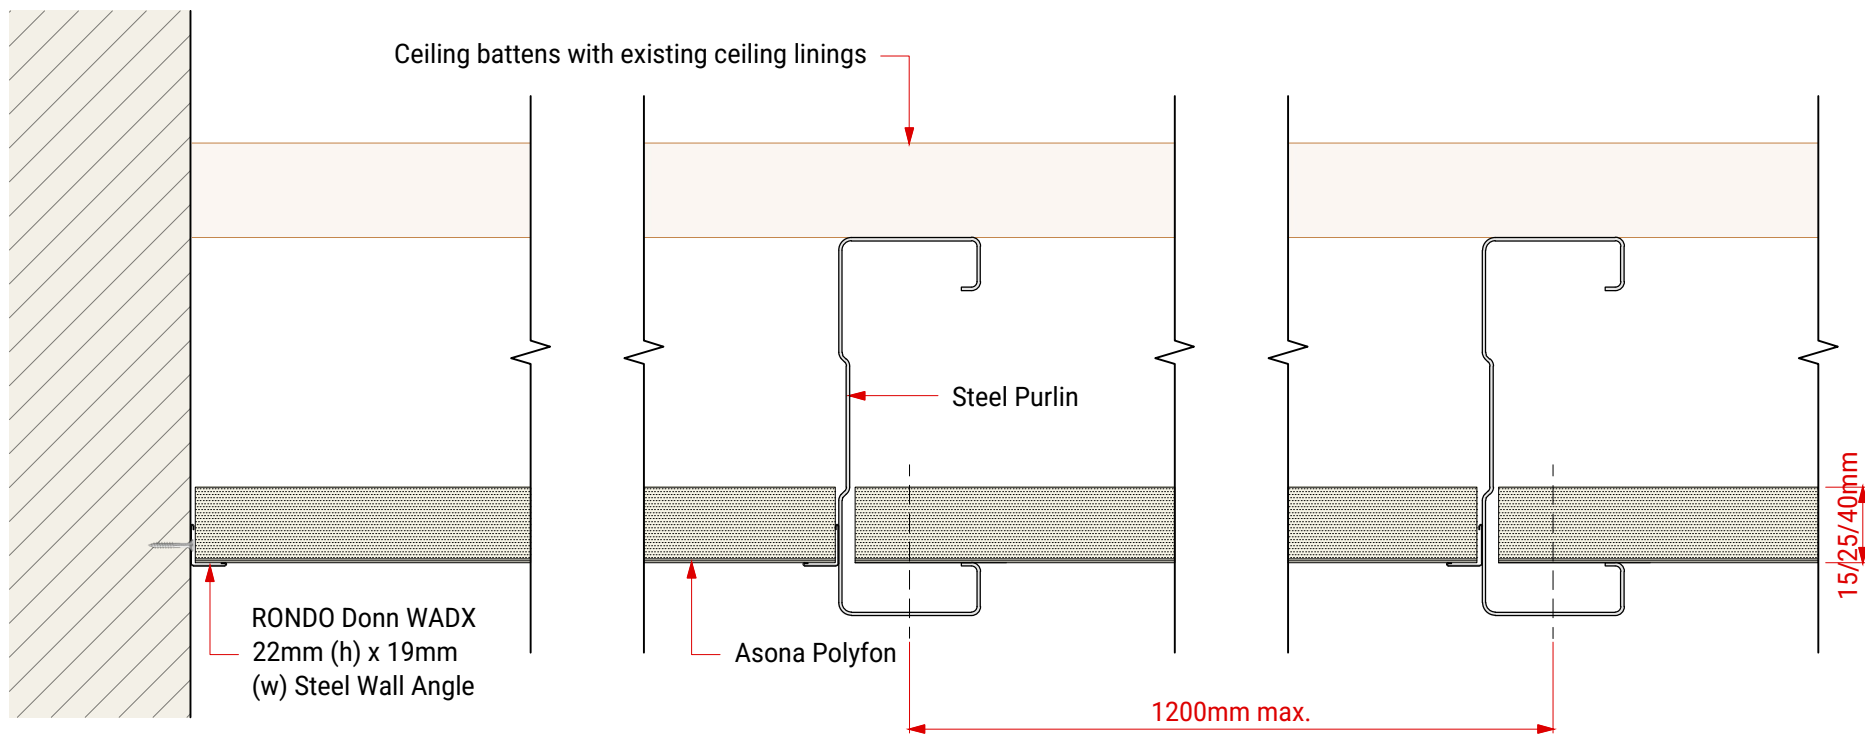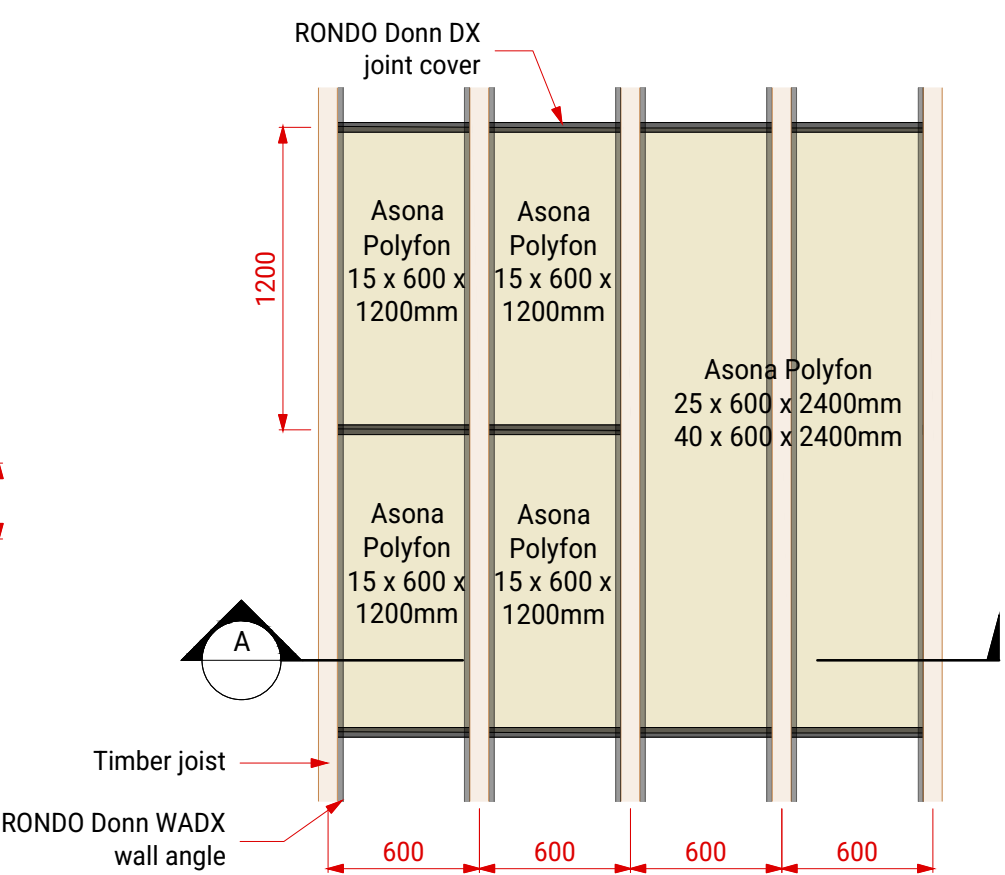

Butt panel ends tightly or use DONN DX exposed grid to cover end joints.

asona

www.asona.co.nz

info@asona.co.nz

6 Mahunga Drive, Mangere Bridge
Auckland 2022, New Zealand
Tel: +64 9 525 6575

Polyfon between timber joist or steel purlins

Product: Asona Polyfon

Customer:

Project Name:

Job Number:

APPROVED

Date: / /

Name:

Sign:

NOTES

View: Section

Drawing Number: PF-003 V1

Drawing Date: Apr 2026

Drawn by: YP

Scale: 1:4 & 1:30