



Side Impaling Bracket Locations

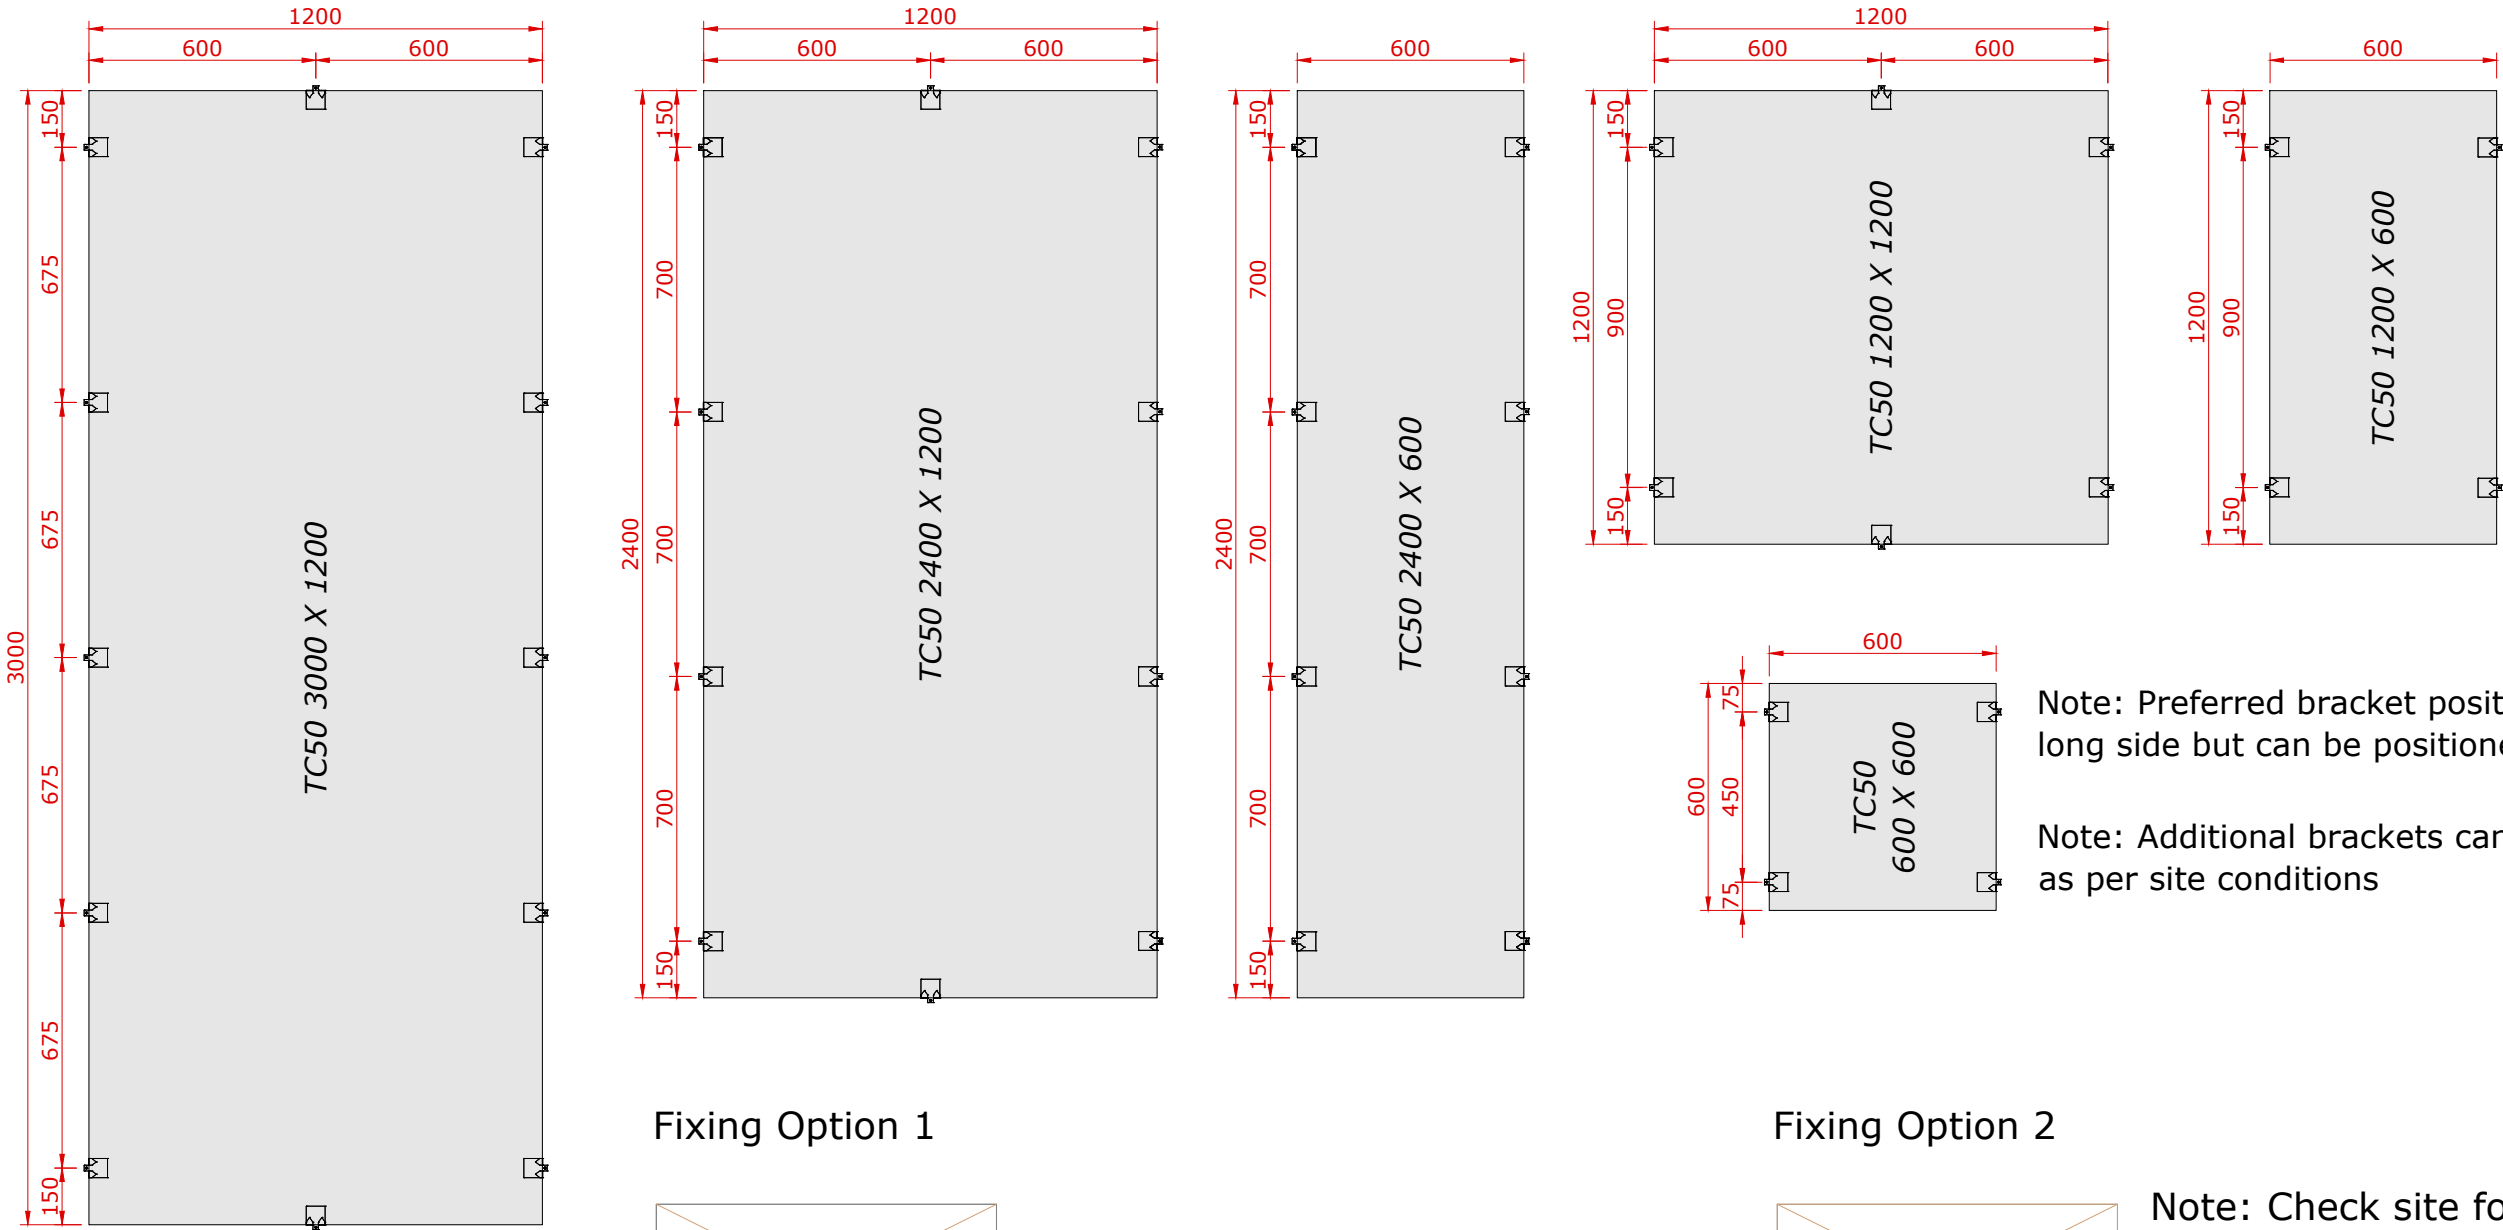


Panel Size	No. Of SIBs
3000 x 1200	x12
2400 x 1200	x10
2400 x 600	x8
1200 x 1200	x6
1200 x 600	x4
600 x 600	x4

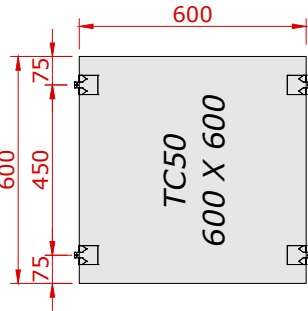


Note: Preferred bracket position at 150mm from corner of long side but can be positioned between 100 mm - 300mm

Note: Additional brackets can be installed as required as per site conditions

Fixing Option 1

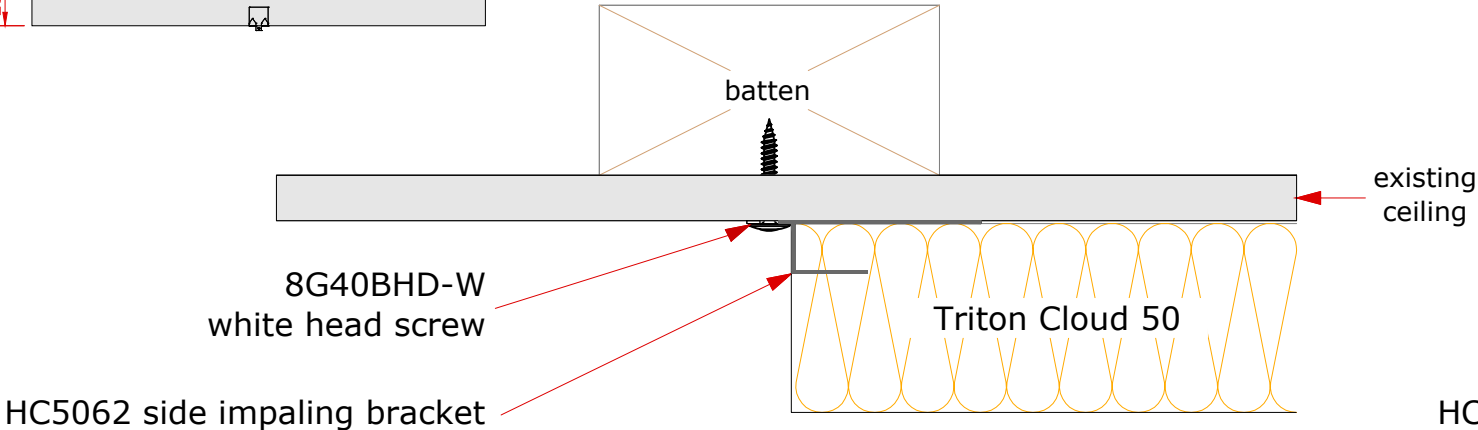

Fixing Option 2

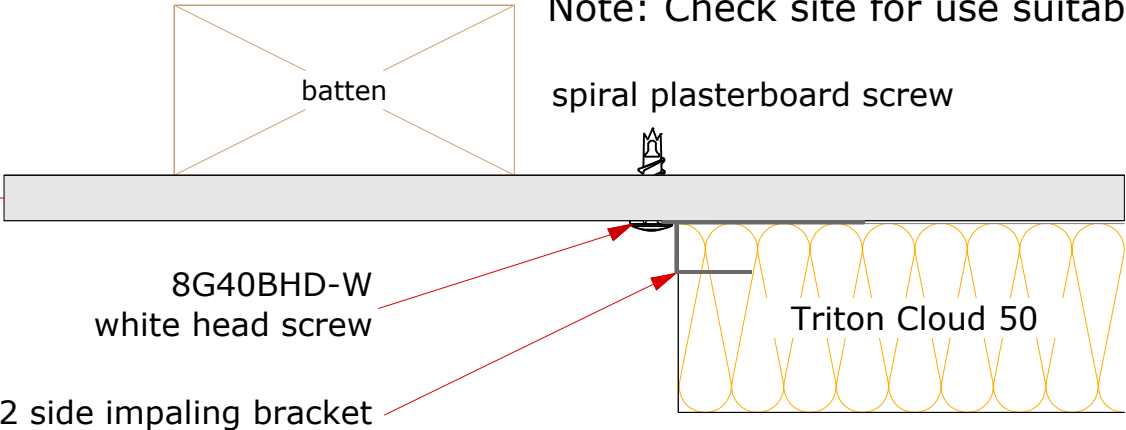

Note: Check site for use suitable anchor  
spiral plasterboard screw



www.asona.co.nz

info@asona.co.nz

6 Mahunga Drive, Mangere Bridge  
Auckland 2022, New Zealand  
Tel: +64 9 525 6575

Triton Cloud 50 Panel Direct Fix

Product: Triton Cloud 50 Panel

Customer:

Project Name: Side Impaling Brackets Positioning

Job Number:

APPROVED

Date: / /

Name:

Sign:

NOTES

View: Plan & Section

Drawing Number: TCL-FL016 V3

Drawing Date: May 2025

Drawn by: YP

Scale: N/A