



Side Impaling Bracket Locations

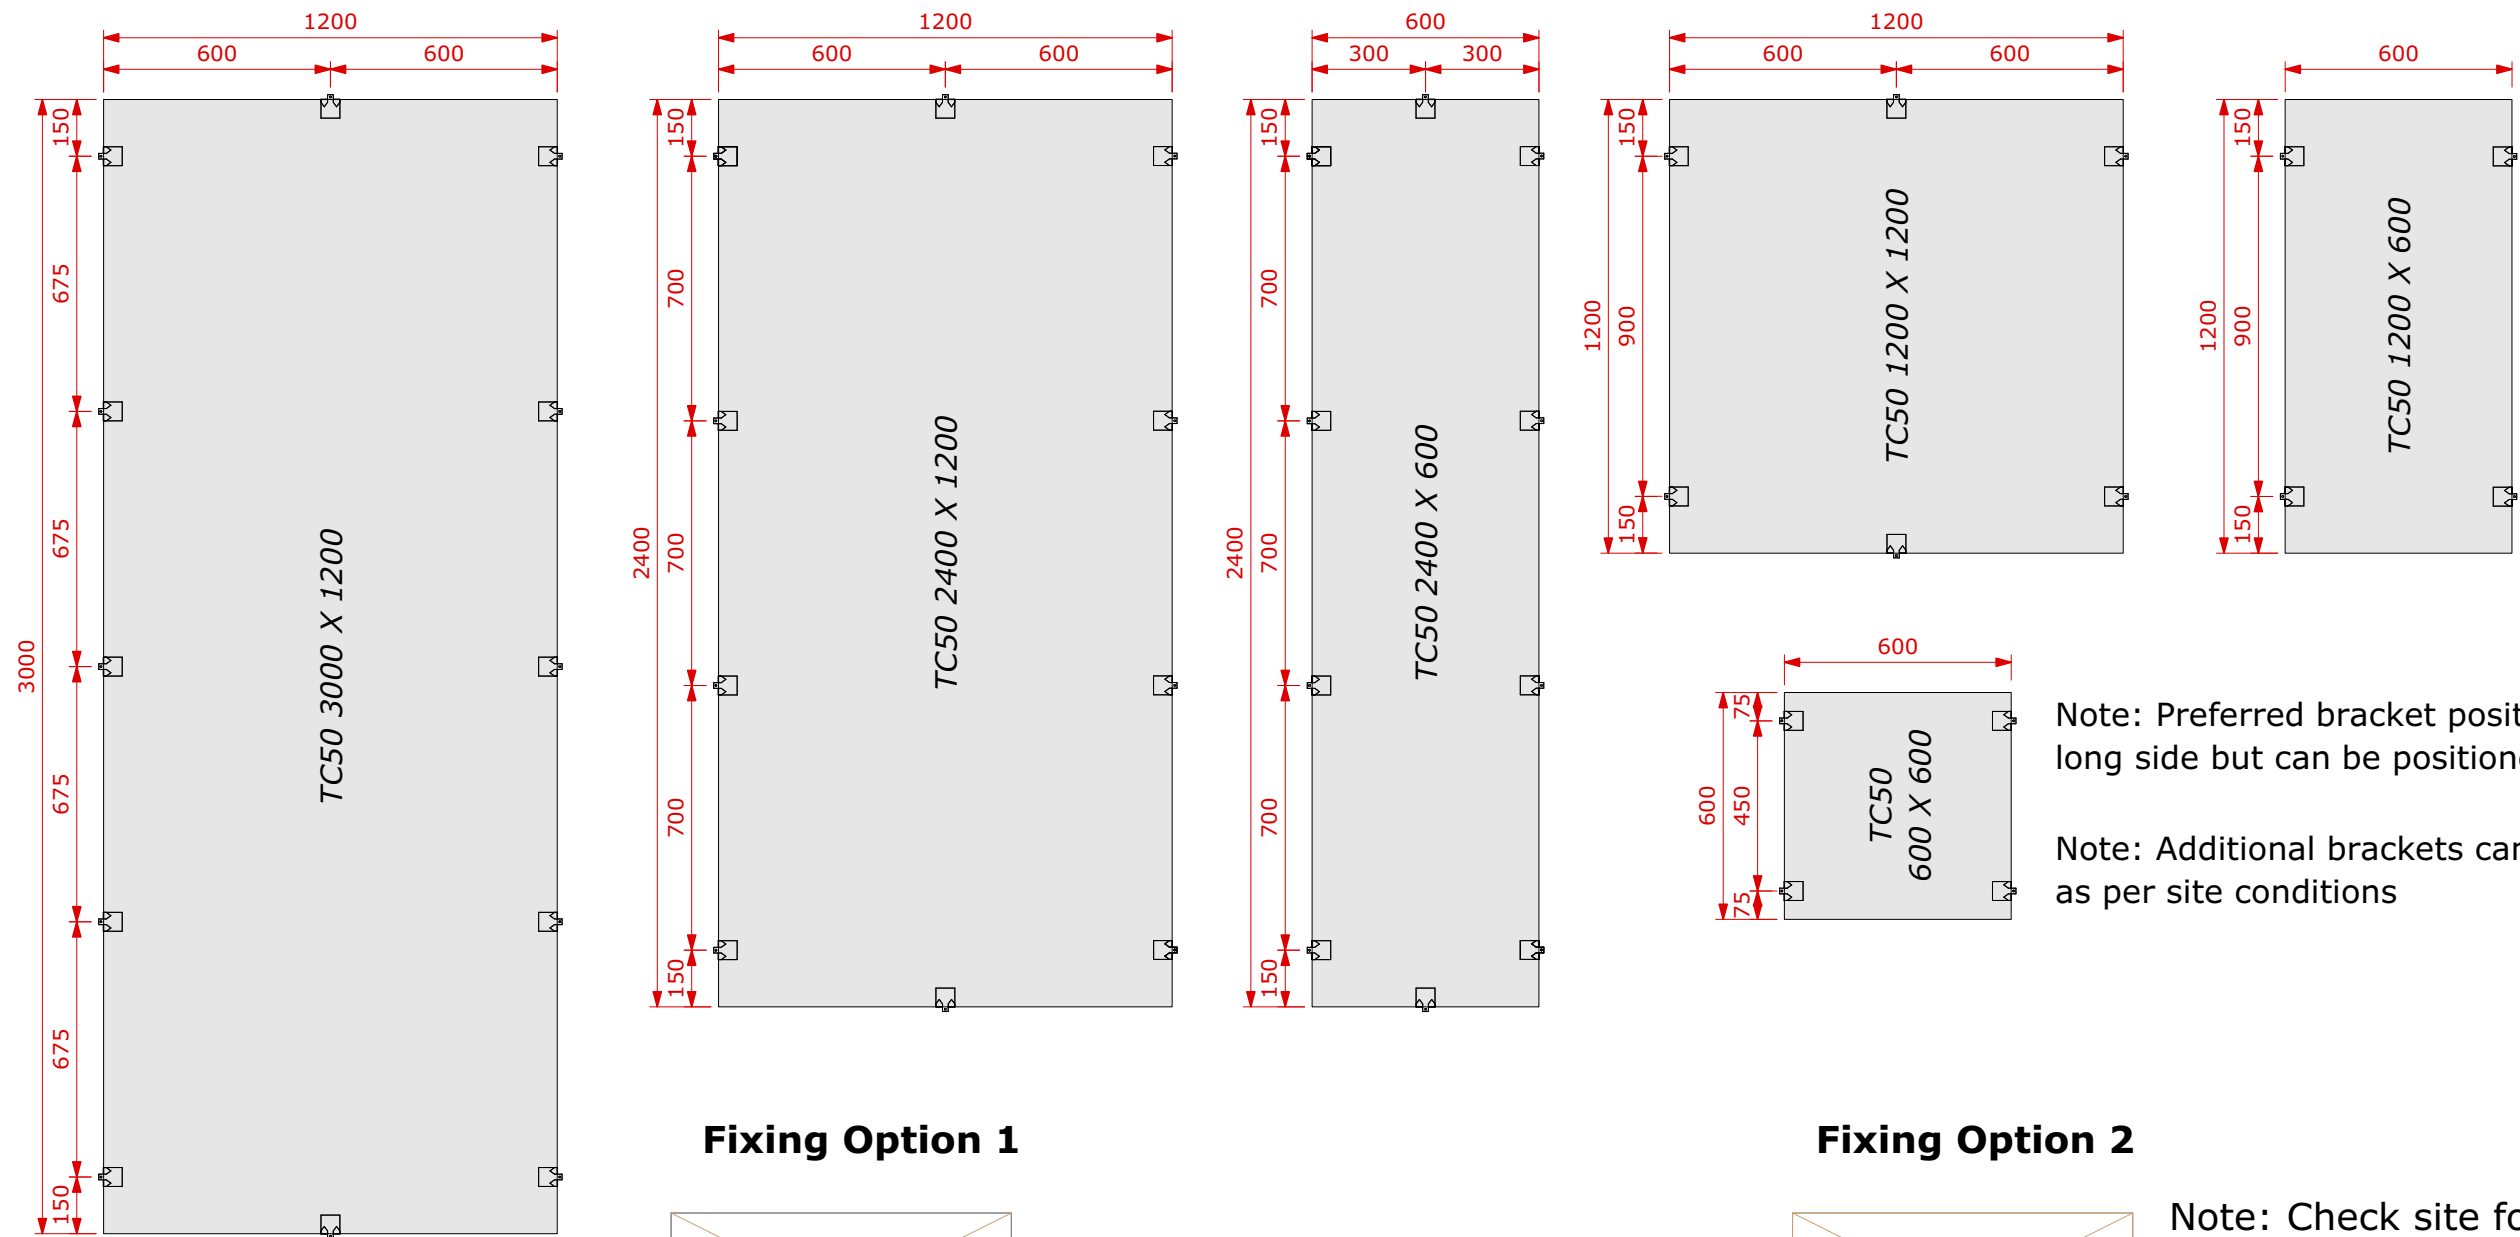

Panel Size	No. Of SIBs
3000 x 1200	x12
2400 x 1200	x10
2400 x 600	x10
1200 x 1200	x6
1200 x 600	x4
600 x 600	x4

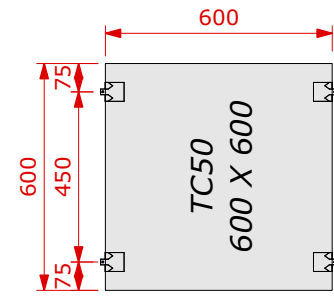


Note: Preferred bracket position at 150mm from corner of long side but can be positioned between 100 mm - 300mm

Note: Additional brackets can be installed as required as per site conditions

Fixing Option 1

Fixing Option 2

Note: Check site for use suitable anchor spiral plasterboard screw

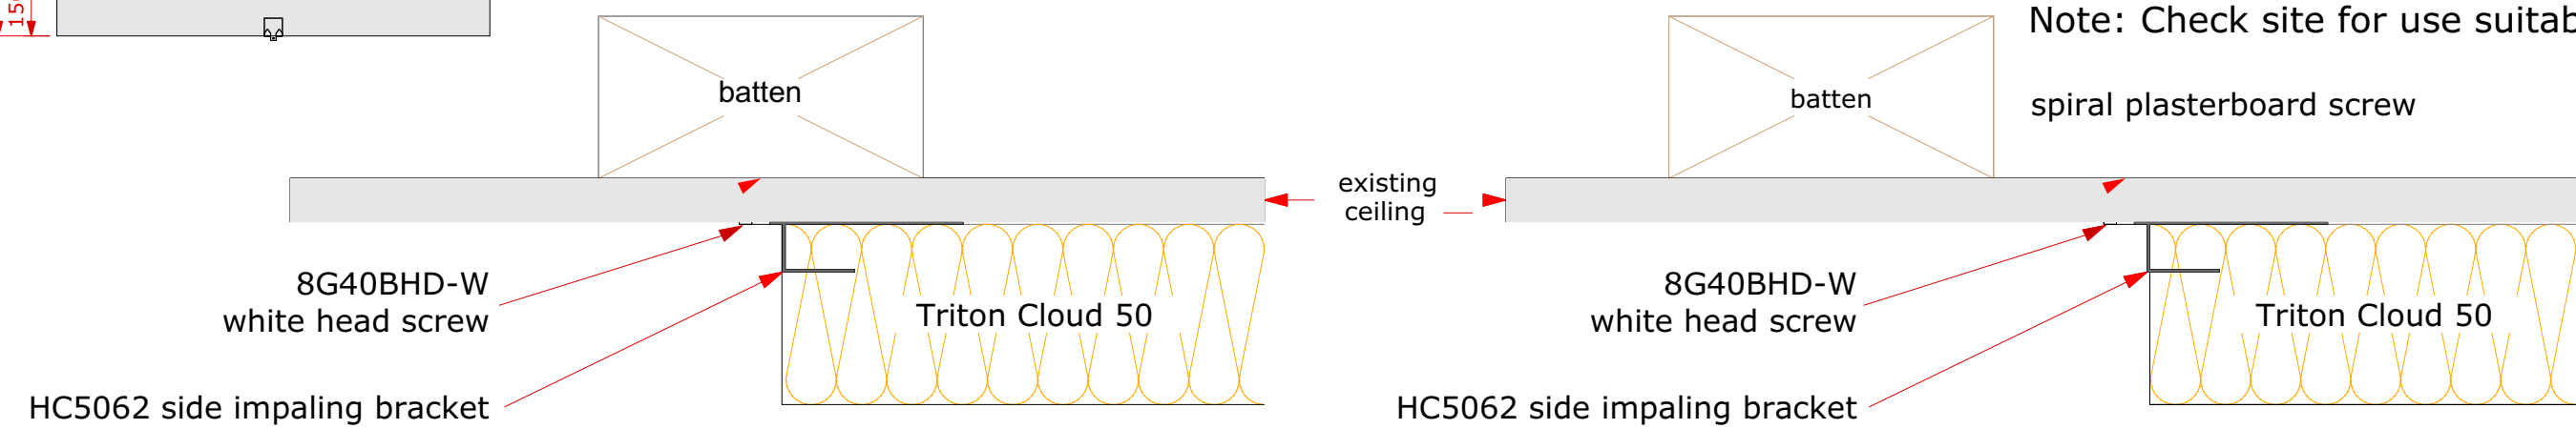

Triton Cloud 50 Panel Direct Fix

Product: Asona Cloud Acoustic Wall Panel

Customer: _____

Project Name: _____

Job Number: _____

APPROVED

Date: / /

Name: _____

Sign: _____

NOTES

View: Plan & Section

Drawing Number: TC-FL-16

Version: V2

Drawing Date: Sep 2024

Scale: 1:20

© Copyright ASONA Ltd 2024, Asona™ products are trade marks of Asona Ltd. We reserve the right to change specifications without notification.