
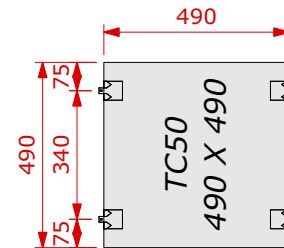
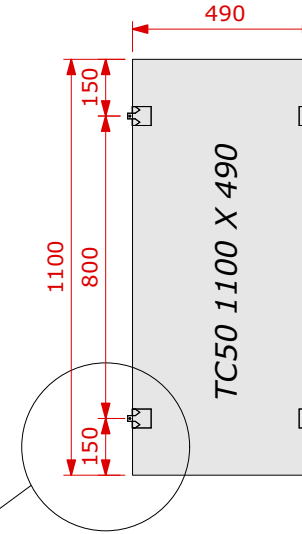
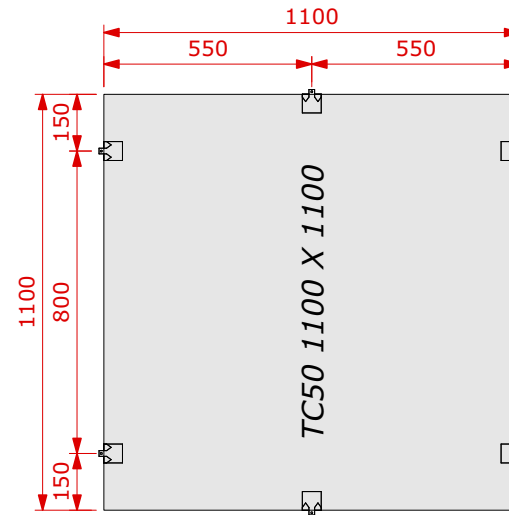
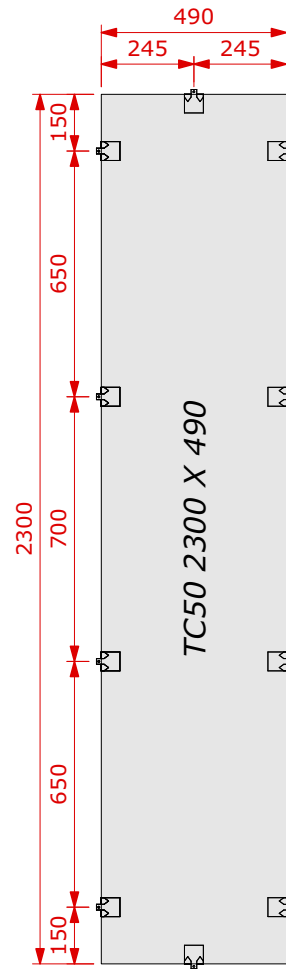


Side Impaling Bracket Locations

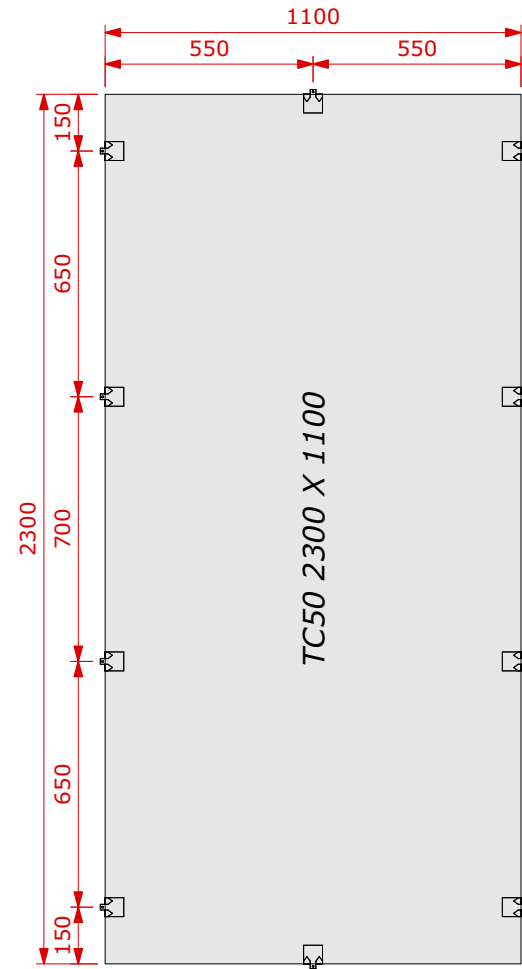


Panel Size	No. Of SIBs
2300 x 1100	x10
2300 x 490	x10
1100 x 1100	x6
1100 x 490	x4
490 x 490	x4


Note: Preferred bracket position at 150mm from corner of long side, but can be positioned between 100mm - 300mm.

Note: Additional brackets can be installed as required as per site conditions.

Fixing Option 1

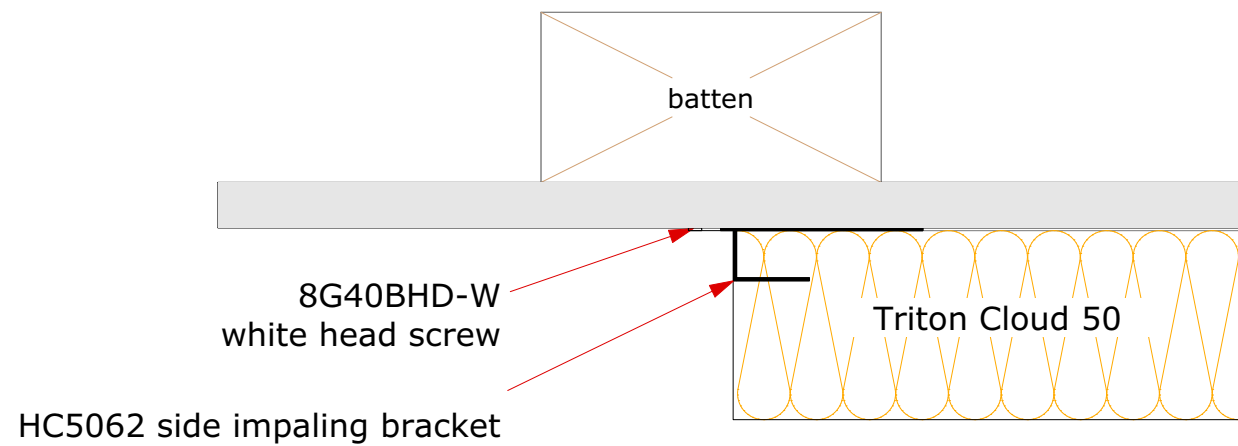

Fixing Option 2

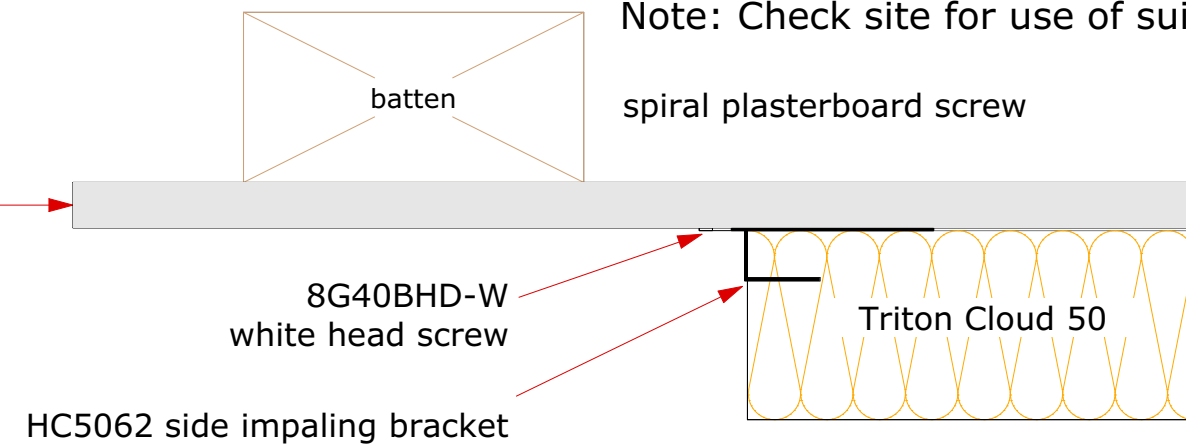

Note: Check site for use of suitable anchor.
spiral plasterboard screw



www.asona.co.nz

info@asona.co.nz

6 Mahunga Drive, Mangere Bridge
Auckland 2022, New Zealand
Tel: +64 9 525 6575

Triton Cloud 50 VG Edge Panel Direct Fix

Product: TBC

Customer:

Project Name: Side Impaling Brackets Positioning

Job Number:

APPROVED

Date: / /

Name:

Sign:

NOTES

View: Plan & Section

Drawing Number: TC-FL-17

Version: V3

Drawing Date: Sep 2024

Scale: 1:20