


Ultratone™ Perforated GIB® Plasterboard

| | |
|---------------|---------------------------|
| Item: | UL13.1224.8/18.W1L1 |
| Perforations: | 8mm hole @ 18.2mm centres |
| Sheet Size: | 2400mm (L) x 1200mm (W) |
| Border: | 58.5mm (L) & 59.1mm (W) |
| Open Area*: | 13.19% |

*Includes non perforated border.

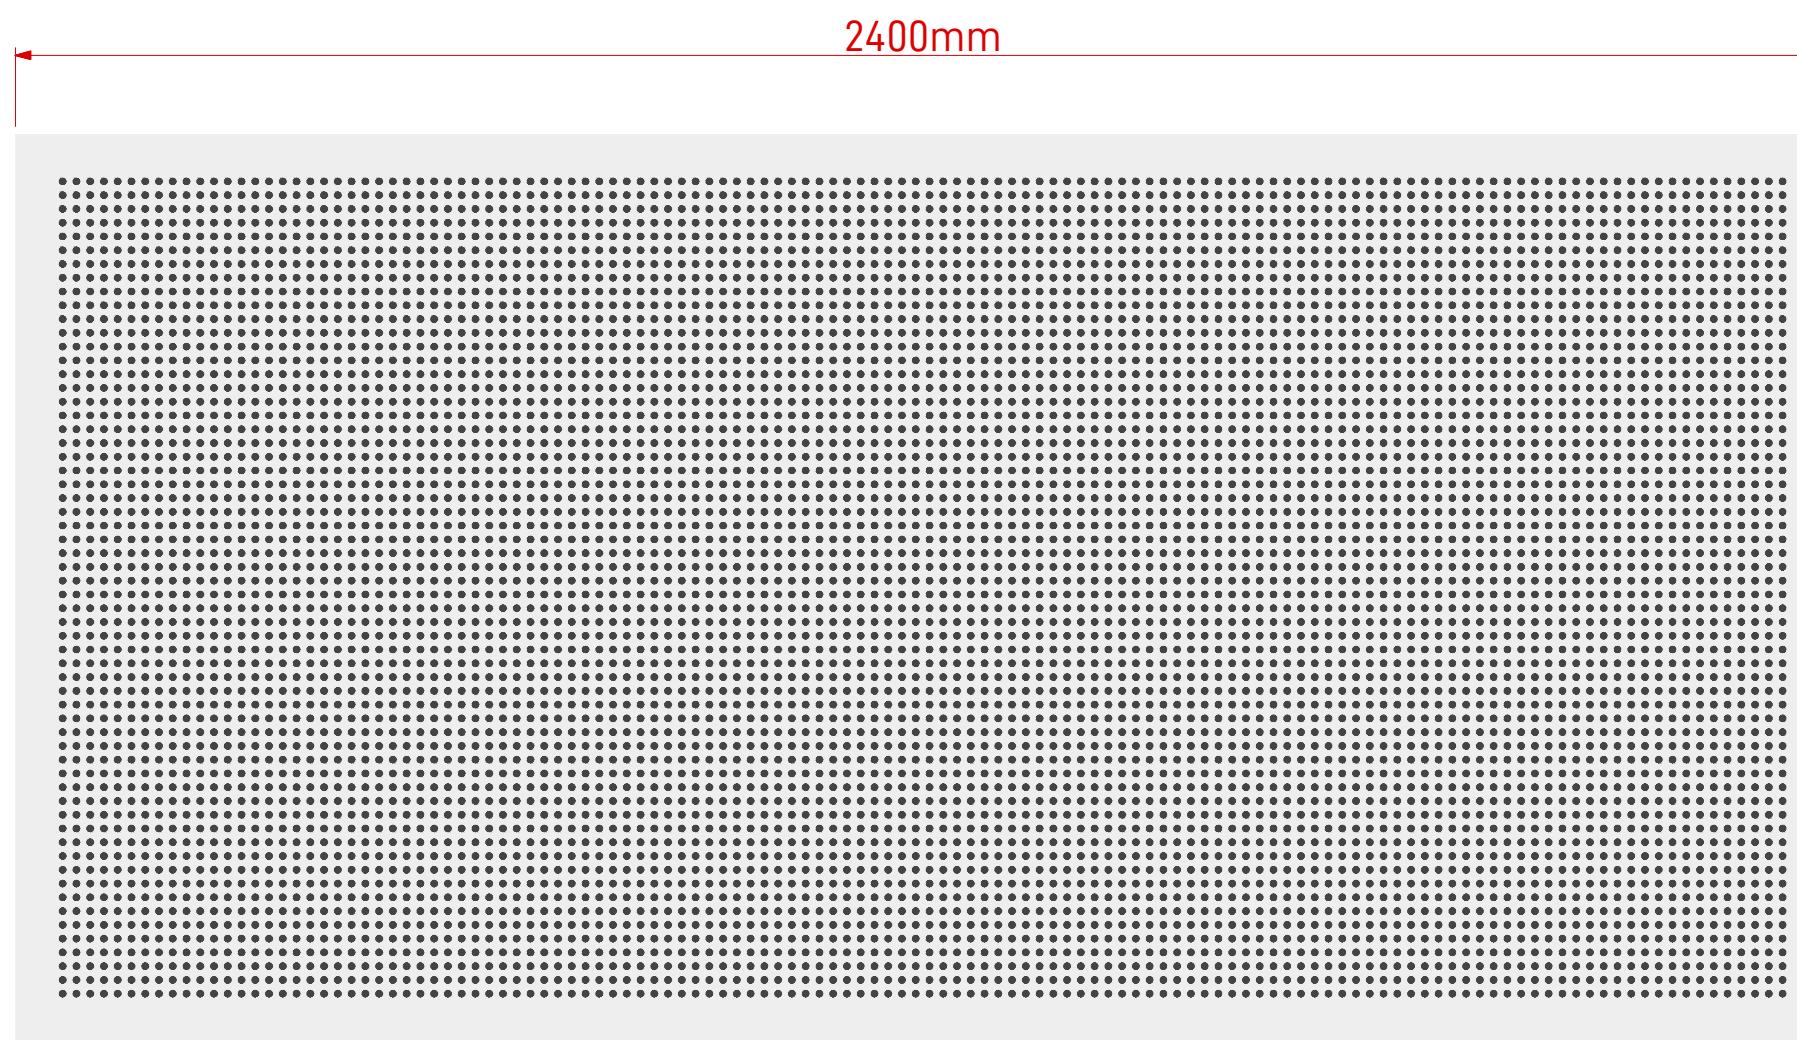

Note: Panel size, border and non perforated areas can be varied to suit project, consult Asona

asona

www.asona.co.nz

info@asona.co.nz


6 Mahunga Drive, Mangere Bridge
Auckland 2022, New Zealand

Tel: +64 9 525 6575

8/18 W1L1

Product: Asona Ultratone GIB® Perforated Plasterboard
Customer:
Project Name:
Job Number:

Scale 1:10 @ A3

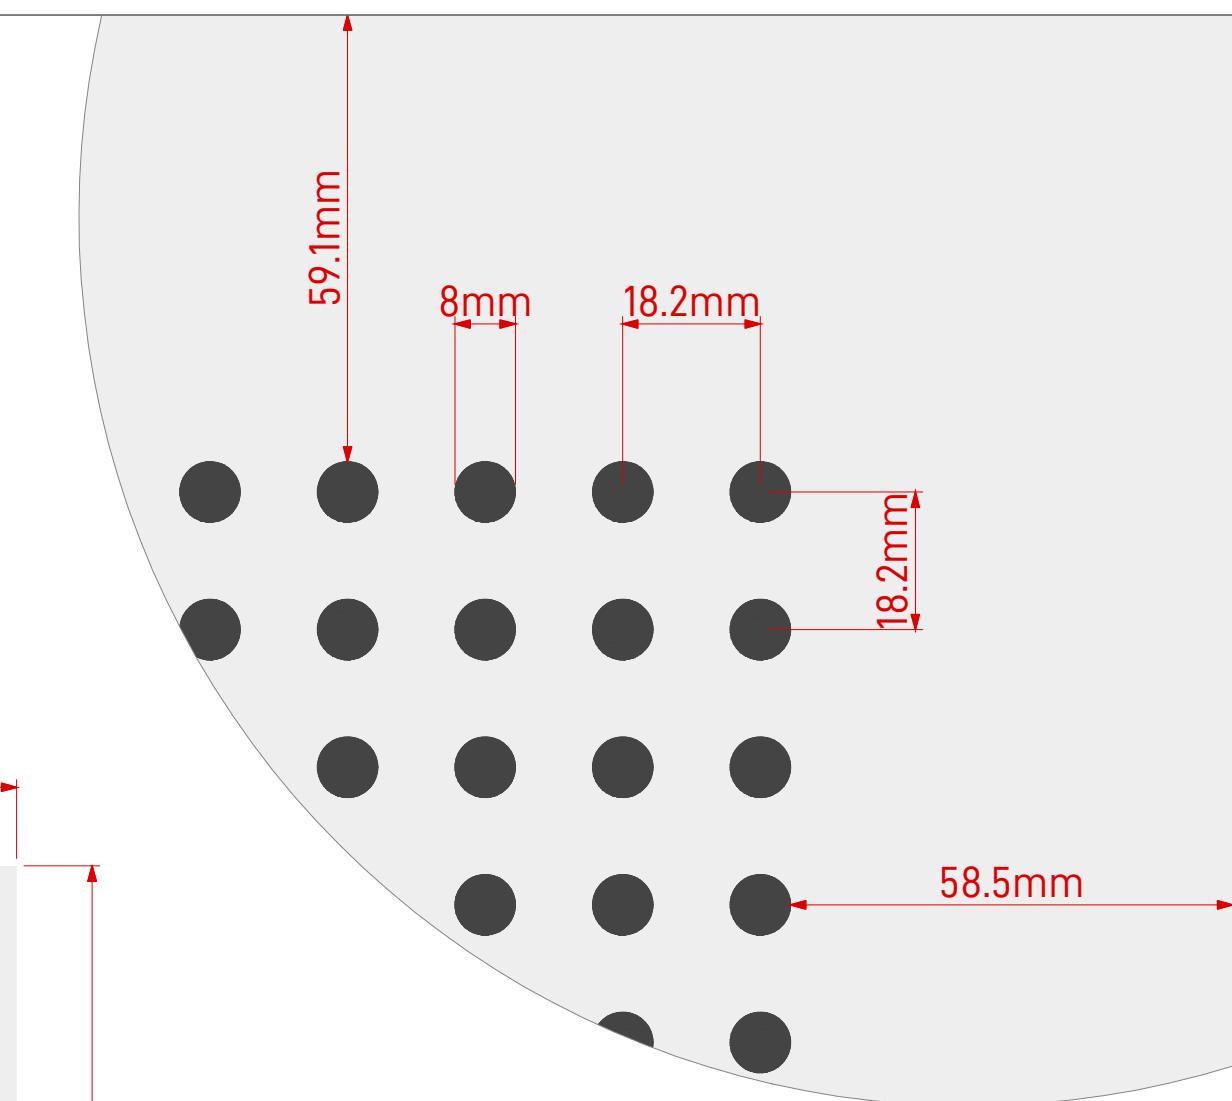

Cluster Group

View: Face View

Drawing Number: UL-100 V3

Drawing Date: Feb 2026

Drawn by: SL

Scale: 1:10 & 1:1

APPROVED

Date: / /

Name:

Sign:


NOTES

All Ultratone sheets have non-perforated border.

Ultratone™ Perforated GIB® Plasterboard

| | |
|---------------|---------------------------|
| Item: | UL13.1224.8/18.W2L1 |
| Perforations: | 8mm hole @ 18.2mm centres |
| Sheet Size: | 2400mm (L) x 1200mm (W) |
| Border: | 58.5mm (L) & 59.1mm (W) |
| Open Area*: | 11.88% |

*Includes non perforated border.

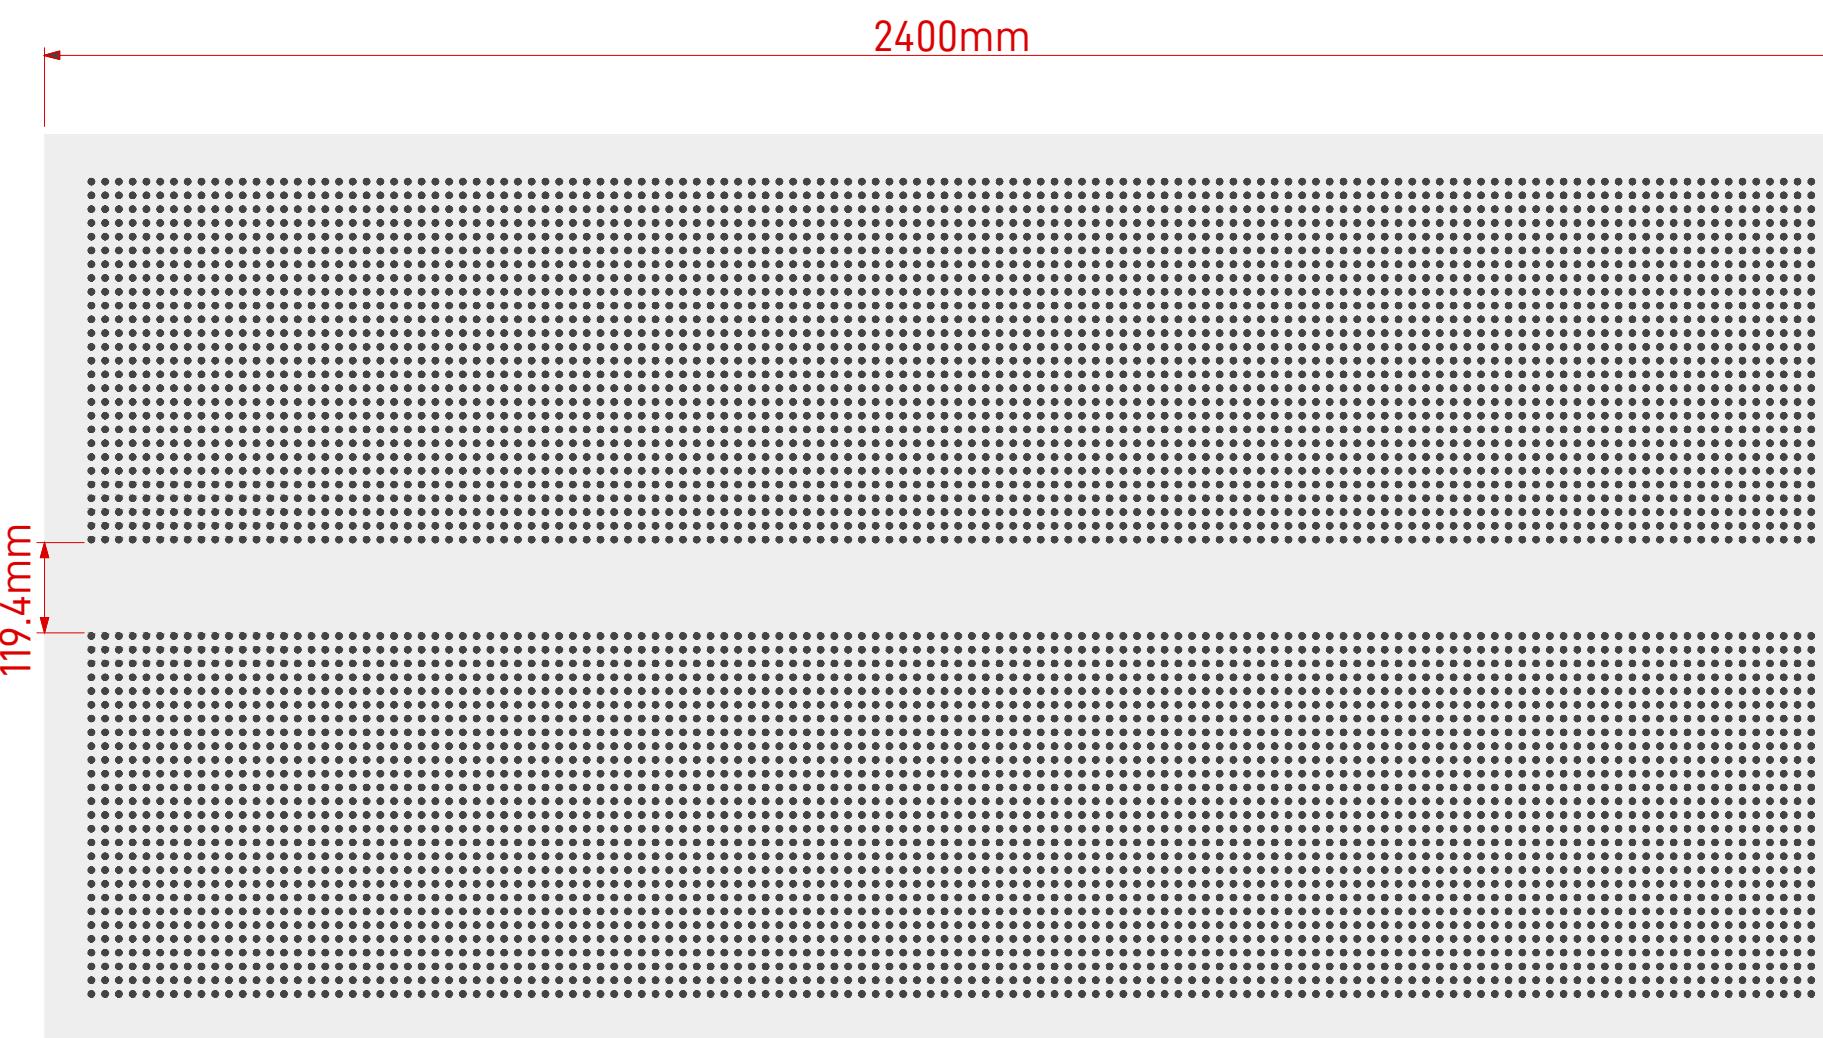

Note: Panel size, border and non perforated areas can be varied to suit project, consult Asona

Scale 1:10 @ A3

Cluster Group



asona

www.asona.co.nz

info@asona.co.nz

6 Mahunga Drive, Mangere Bridge
Auckland 2022, New Zealand

Tel: +64 9 525 6575

8/18 W2L1

Product: Asona Ultratone GIB® Perforated Plasterboard
Customer:
Project Name:
Job Number:

APPROVED

Date: / /

Name:

Sign:

NOTES

All Ultratone sheets have non-perforated border.

View: Face View

Drawing Number: UL-101 V3

Drawing Date: Feb 2026


Drawn by: SL

Scale: 1:10 & 1:1

Ultratone™ Perforated GIB® Plasterboard

| | |
|---------------|---------------------------|
| Item: | UL13.1224.8/18.W3L1 |
| Perforations: | 8mm hole @ 18.2mm centres |
| Sheet Size: | 2400mm (L) x 1200mm (W) |
| Border: | 58.5mm (L) & 59.1mm (W) |
| Open Area*: | 10.56% |

*Includes non perforated border.

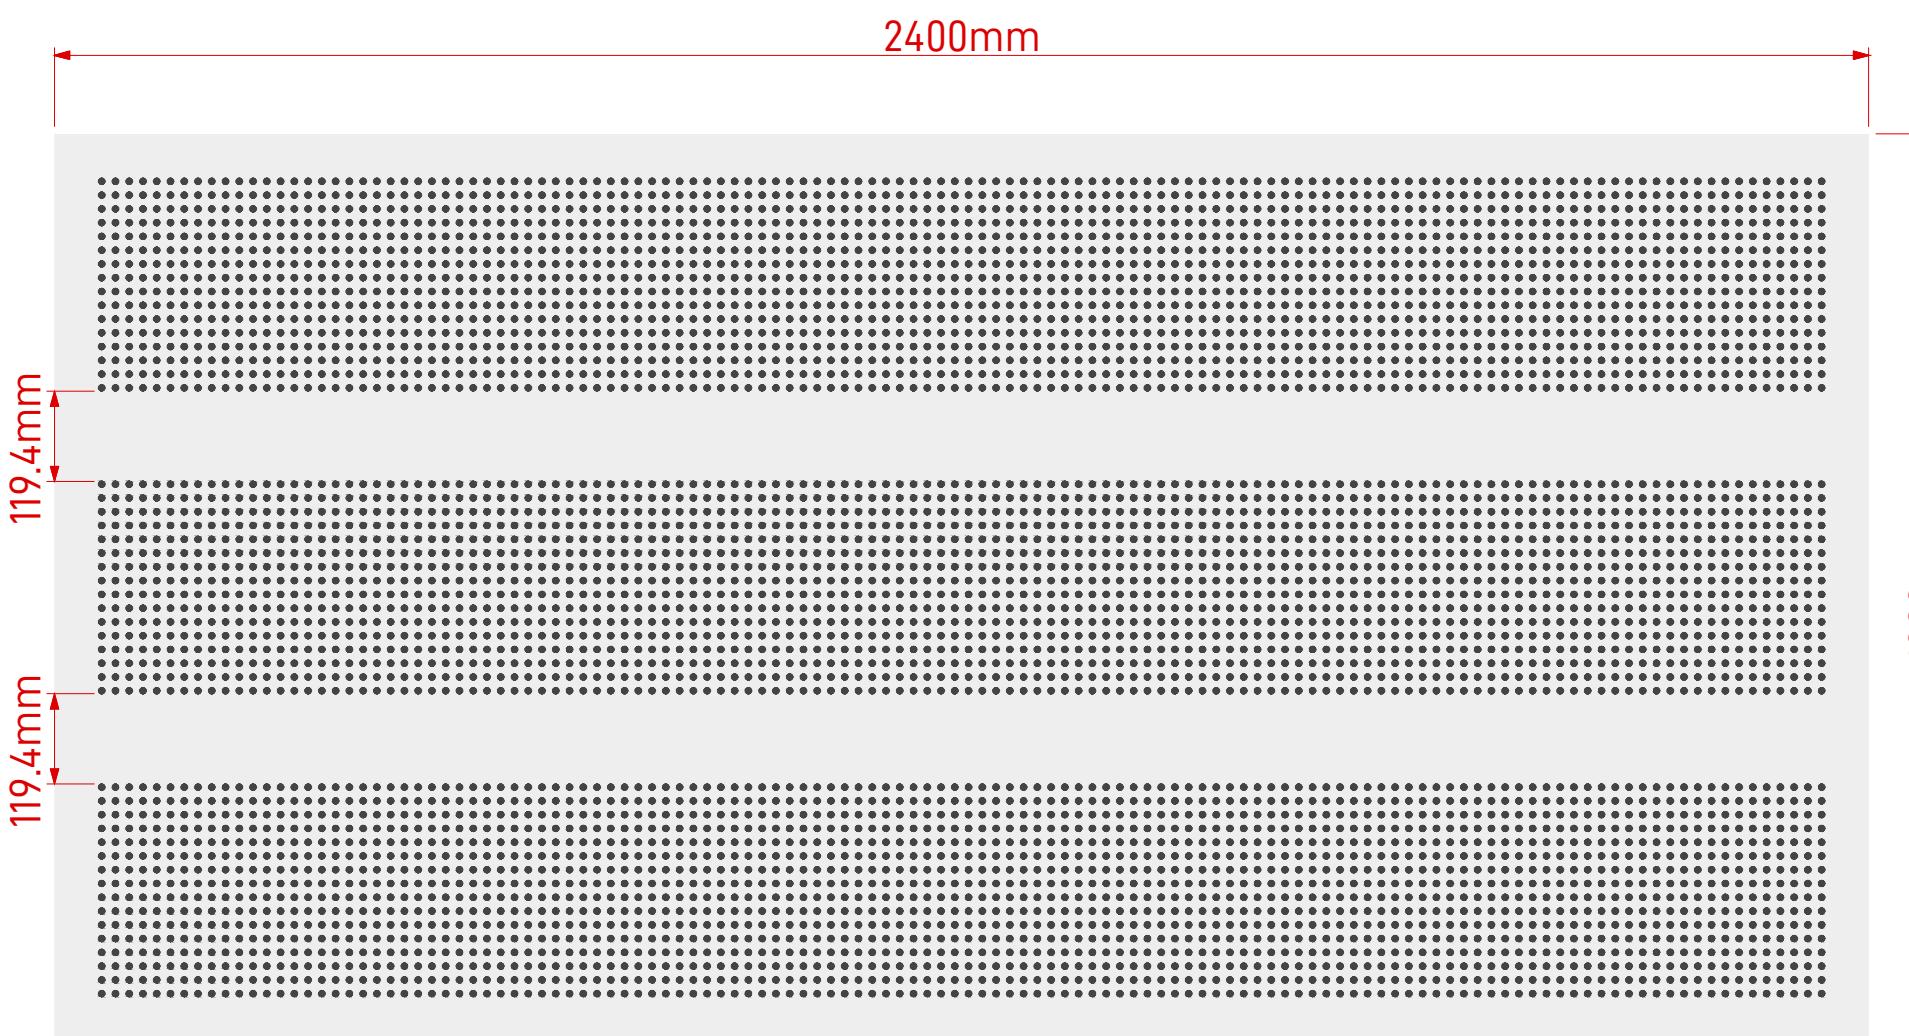

Note: Panel size, border and non perforated areas can be varied to suit project, consult Asona

Scale 1:10 @ A3

Cluster Group

asona

www.asona.co.nz

info@asona.co.nz

6 Mahunga Drive, Mangere Bridge
Auckland 2022, New Zealand

Tel: +64 9 525 6575

8/18 W3L1

Product: Asona Ultratone GIB® Perforated Plasterboard
Customer:
Project Name:
Job Number:

APPROVED

Date: / /

Name:

Sign:

NOTES

All Ultratone sheets have non-perforated border.


View: Face View

Drawing Number: UL-102 V3


Drawing Date: Feb 2026

Drawn by: SL

Scale: 1:10 & 1:1

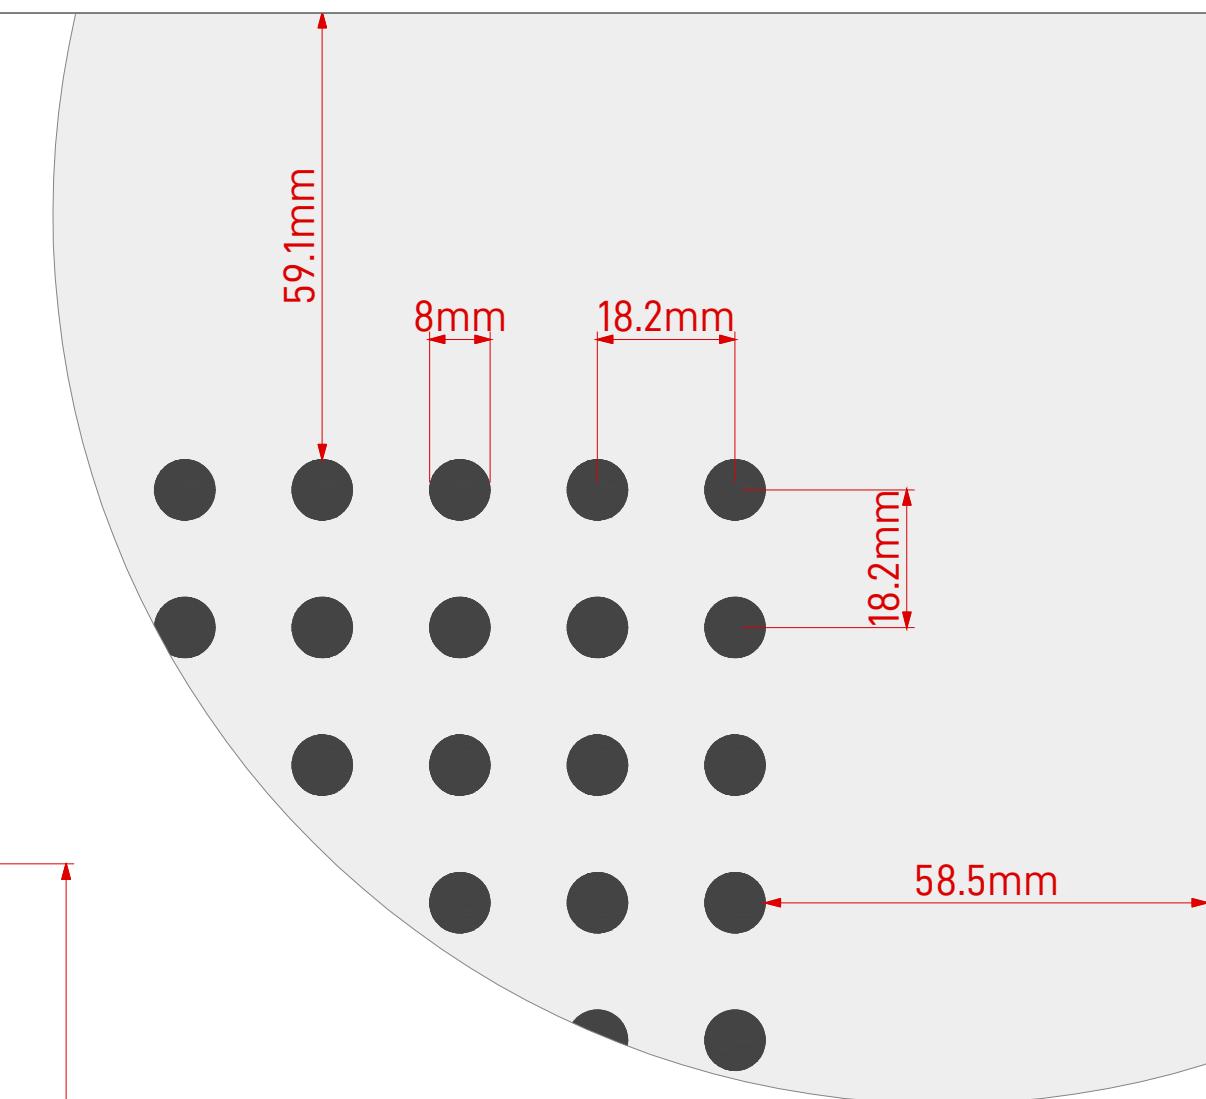


Scale 1:1 @ A3

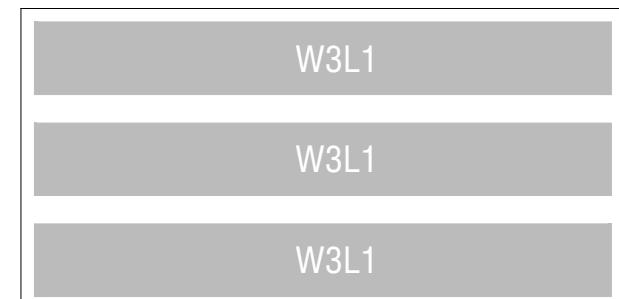

Ultratone™ Perforated GIB® Plasterboard

| | |
|---------------|---------------------------|
| Item: | UL13.1224.8/18.W1L2 |
| Perforations: | 8mm hole @ 18.2mm centres |
| Sheet Size: | 2400mm (L) x 1200mm (W) |
| Border: | 58.5mm (L) & 59.1mm (W) |
| Open Area*: | 12.57% |


*Includes non perforated border.

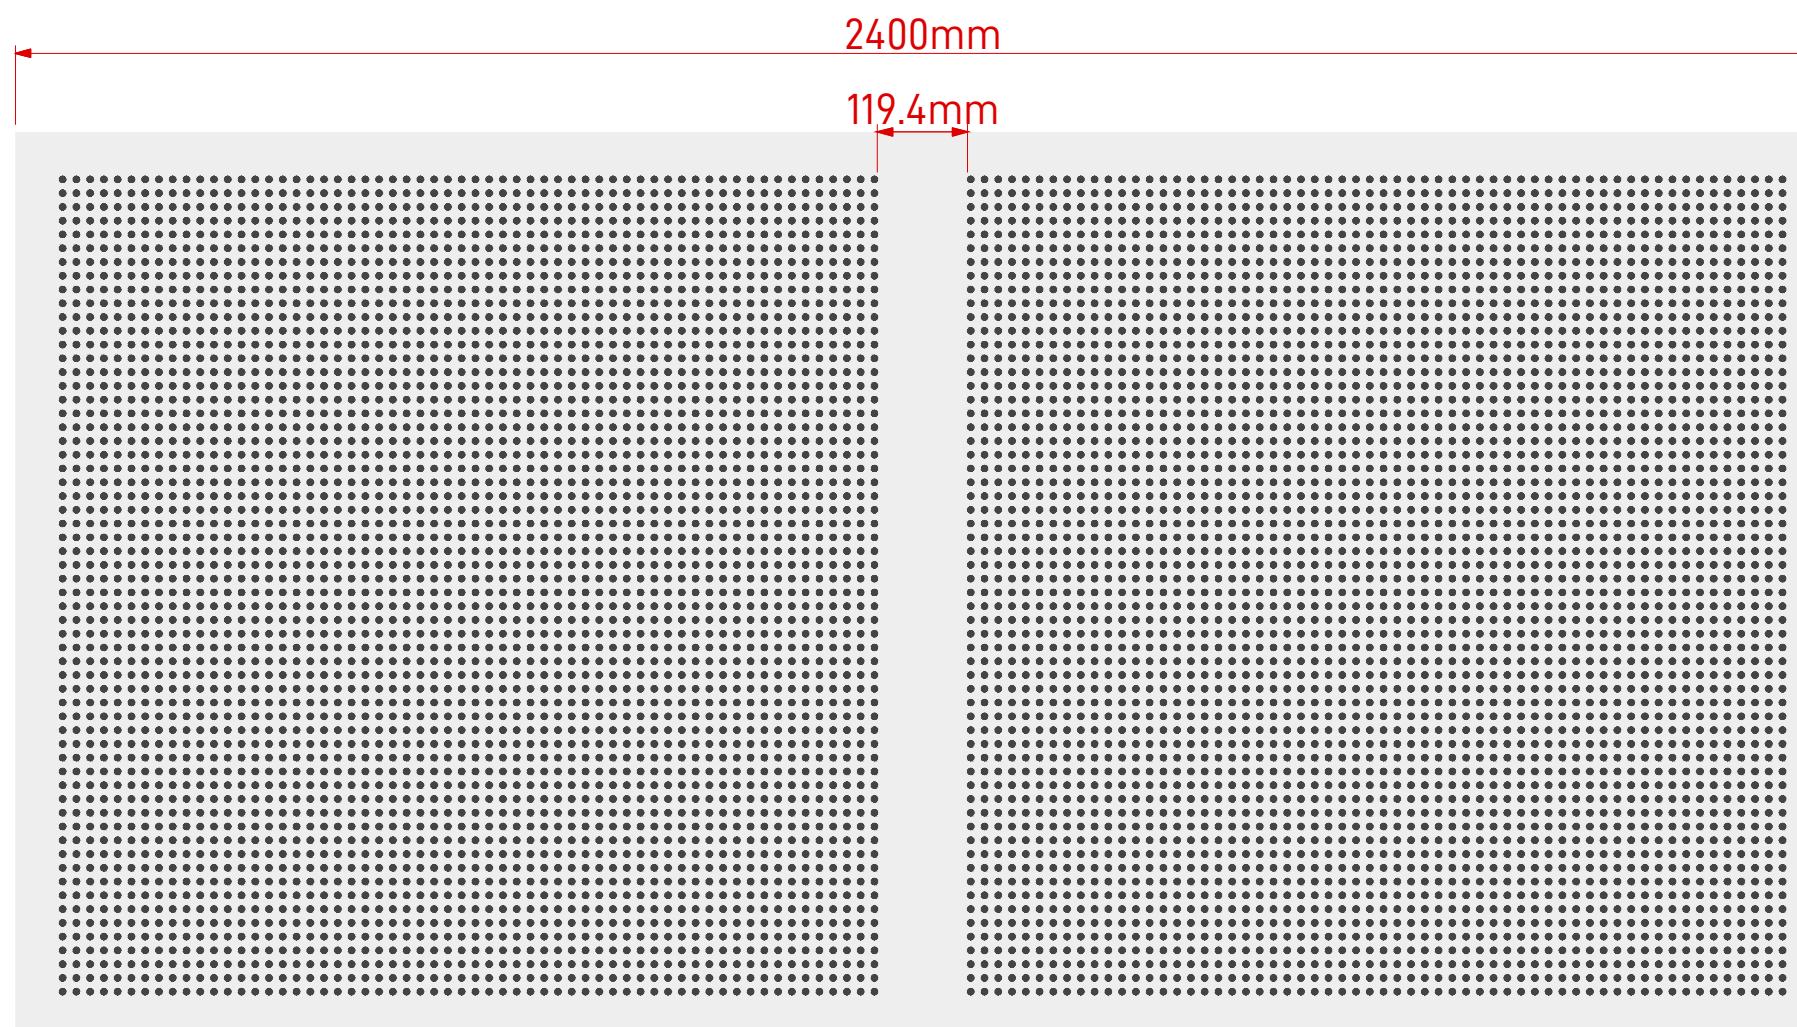

Note: Panel size, border and non perforated areas can be varied to suit project, consult Asona

Scale 1:10 @ A3

Cluster Group

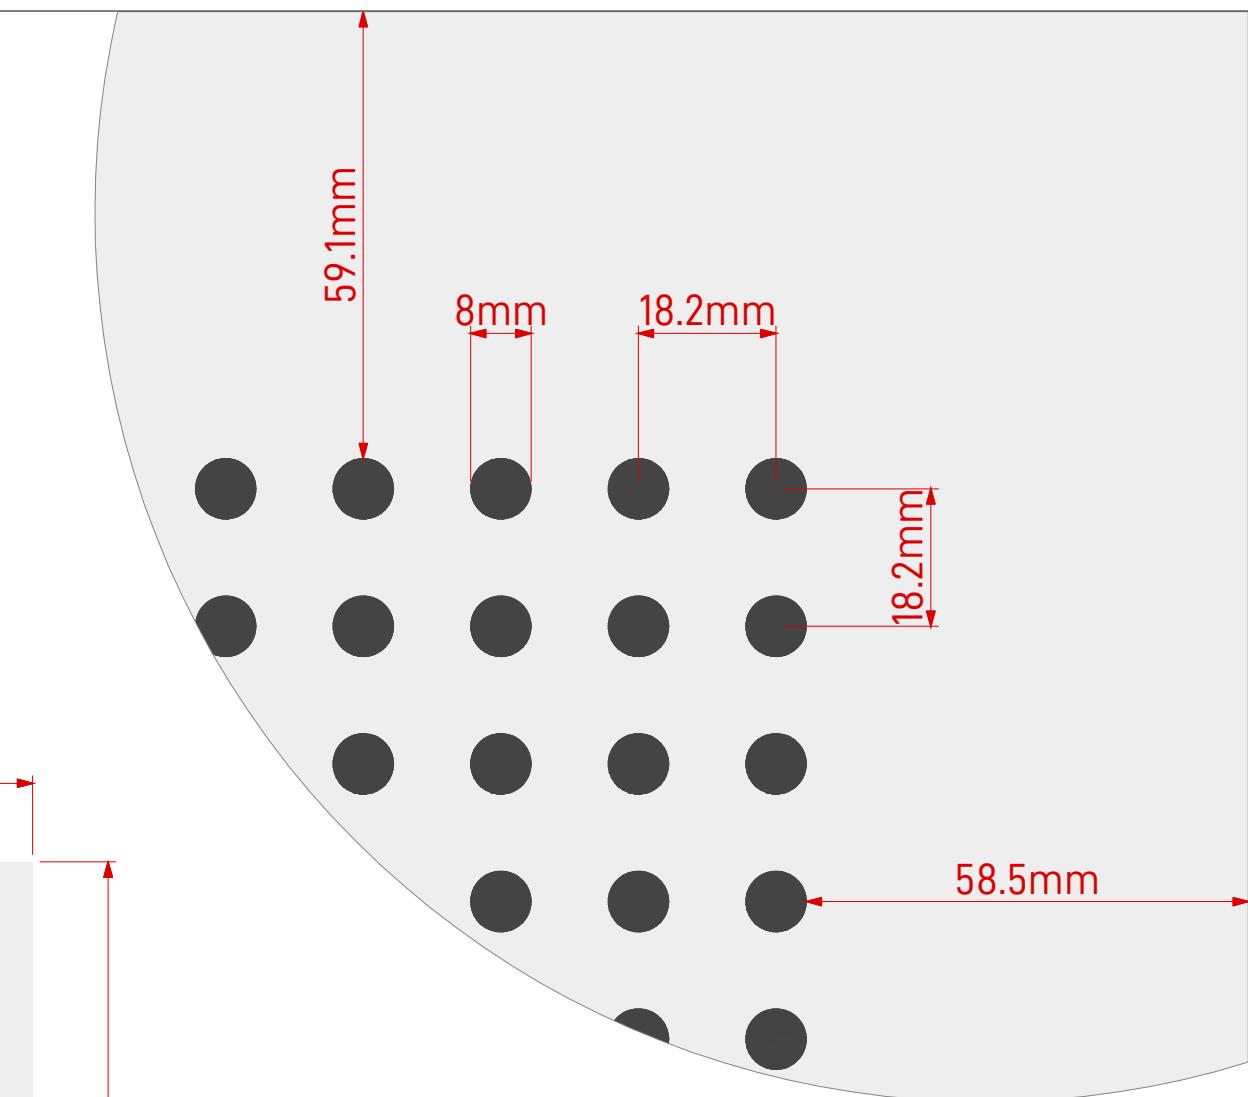

asona

www.asona.co.nz

info@asona.co.nz

6 Mahunga Drive, Mangere Bridge
Auckland 2022, New Zealand

Tel: +64 9 525 6575

8/18 W1L2

Product: Asona Ultratone GIB® Perforated Plasterboard
Customer:
Project Name:
Job Number:

APPROVED

Date: / /

Name:

Sign:

NOTES

All Ultratone sheets have non-perforated border.

View: Face View

Drawing Number: UL-103 V3

Drawing Date: Feb 2026


Drawn by: SL

Scale: 1:10 & 1:1

Ultratone™ Perforated GIB® Plasterboard


| | |
|---------------|---------------------------|
| Item: | UL13.1224.8/18.W2L2 |
| Perforations: | 8mm hole @ 18.2mm centres |
| Sheet Size: | 2400mm (L) x 1200mm (W) |
| Border: | 58.5mm (L) & 59.1mm (W) |
| Open Area*: | 11.31% |

*Includes non perforated border.

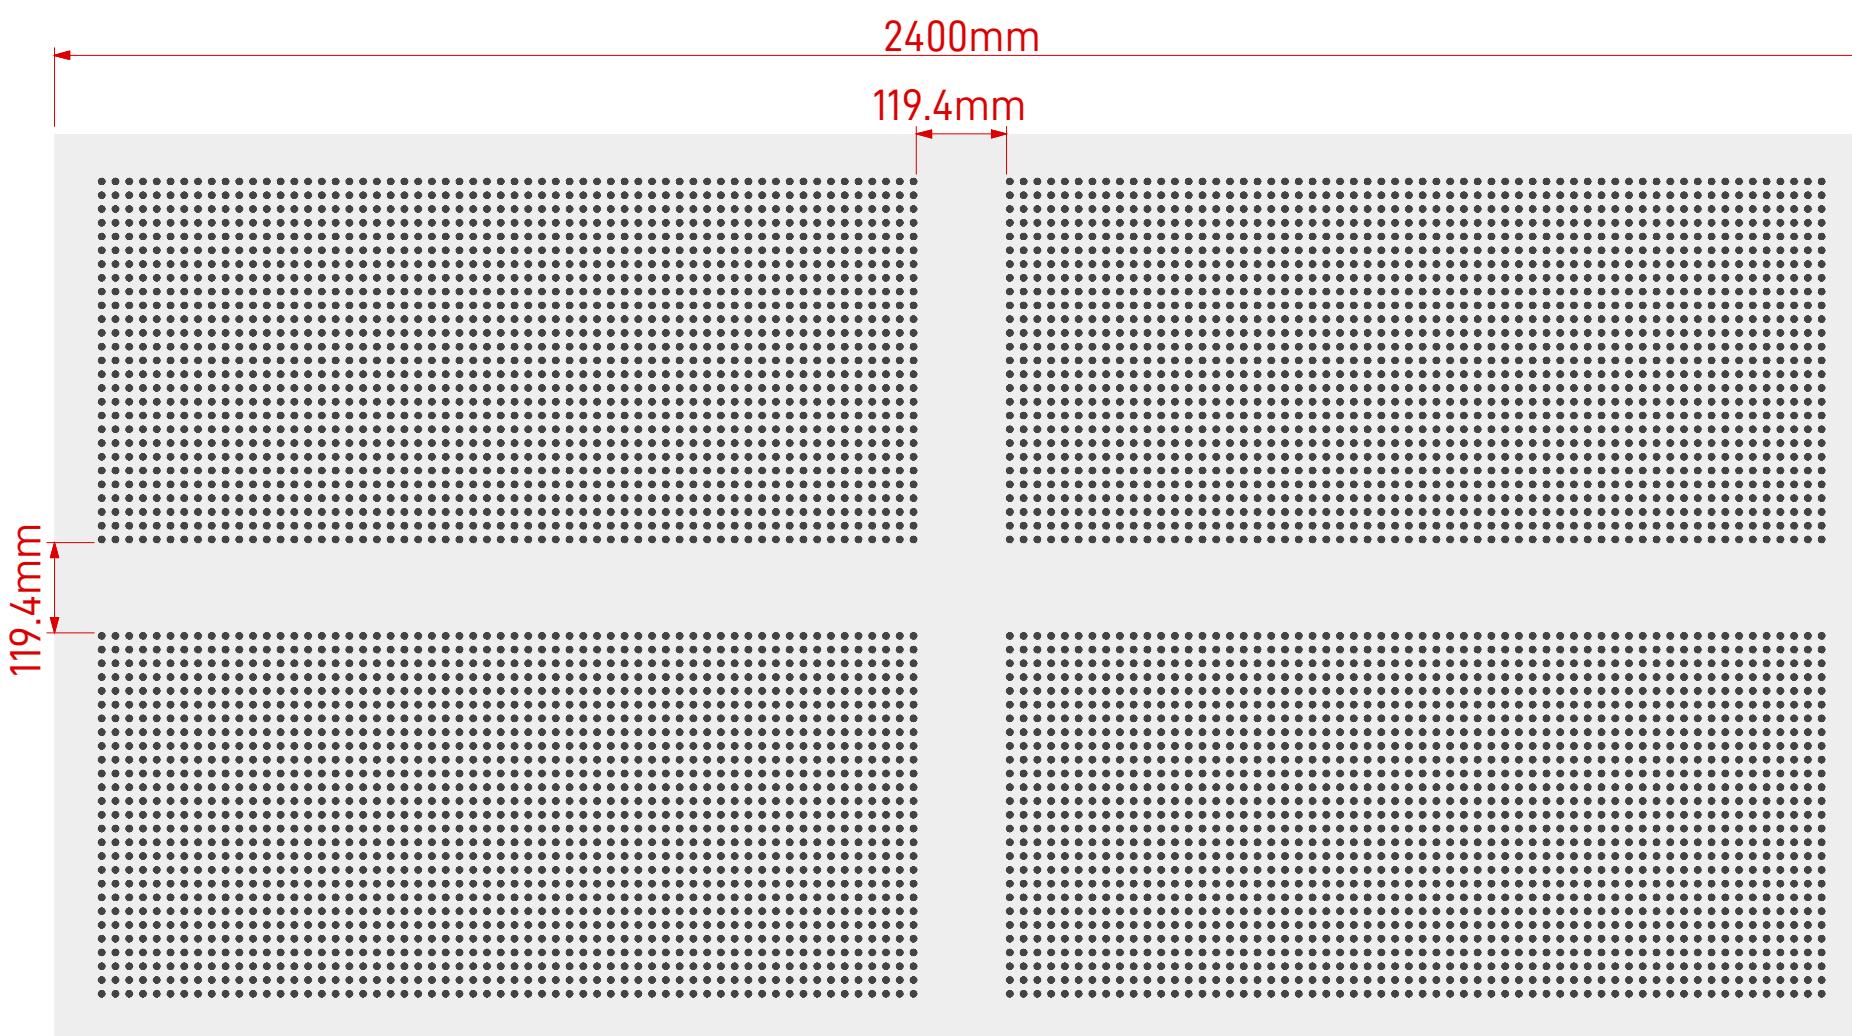

Note: Panel size, border and non perforated areas can be varied to suit project, consult Asona

Scale 1:10 @ A3

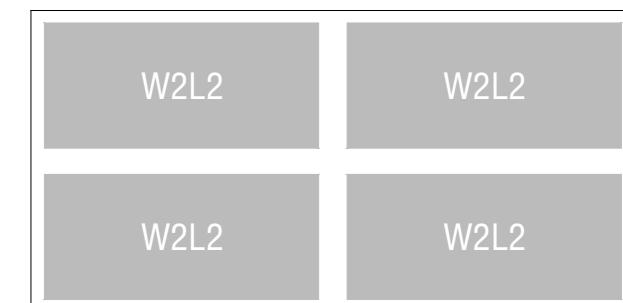

Cluster Group

asona

www.asona.co.nz

info@asona.co.nz

6 Mahunga Drive, Mangere Bridge
Auckland 2022, New Zealand

Tel: +64 9 525 6575

8/18 W2L2

Product: Asona Ultratone GIB® Perforated Plasterboard
Customer:
Project Name:
Job Number:

APPROVED

Date: / /

Name:

Sign:

NOTES

All Ultratone sheets have non-perforated border.

View: Face View

Drawing Number: UL-104 V3

Drawing Date: Feb 2026


Drawn by: SL

Scale: 1:10 & 1:1

Ultratone™ Perforated GIB® Plasterboard

| | |
|---------------|---------------------------|
| Item: | UL13.1224.8/18.W2L4 |
| Perforations: | 8mm hole @ 18.2mm centres |
| Sheet Size: | 2400mm (L) x 1200mm (W) |
| Border: | 58.5mm (L) & 59.1mm (W) |
| Open Area*: | 10.18% |

*Includes non perforated border.

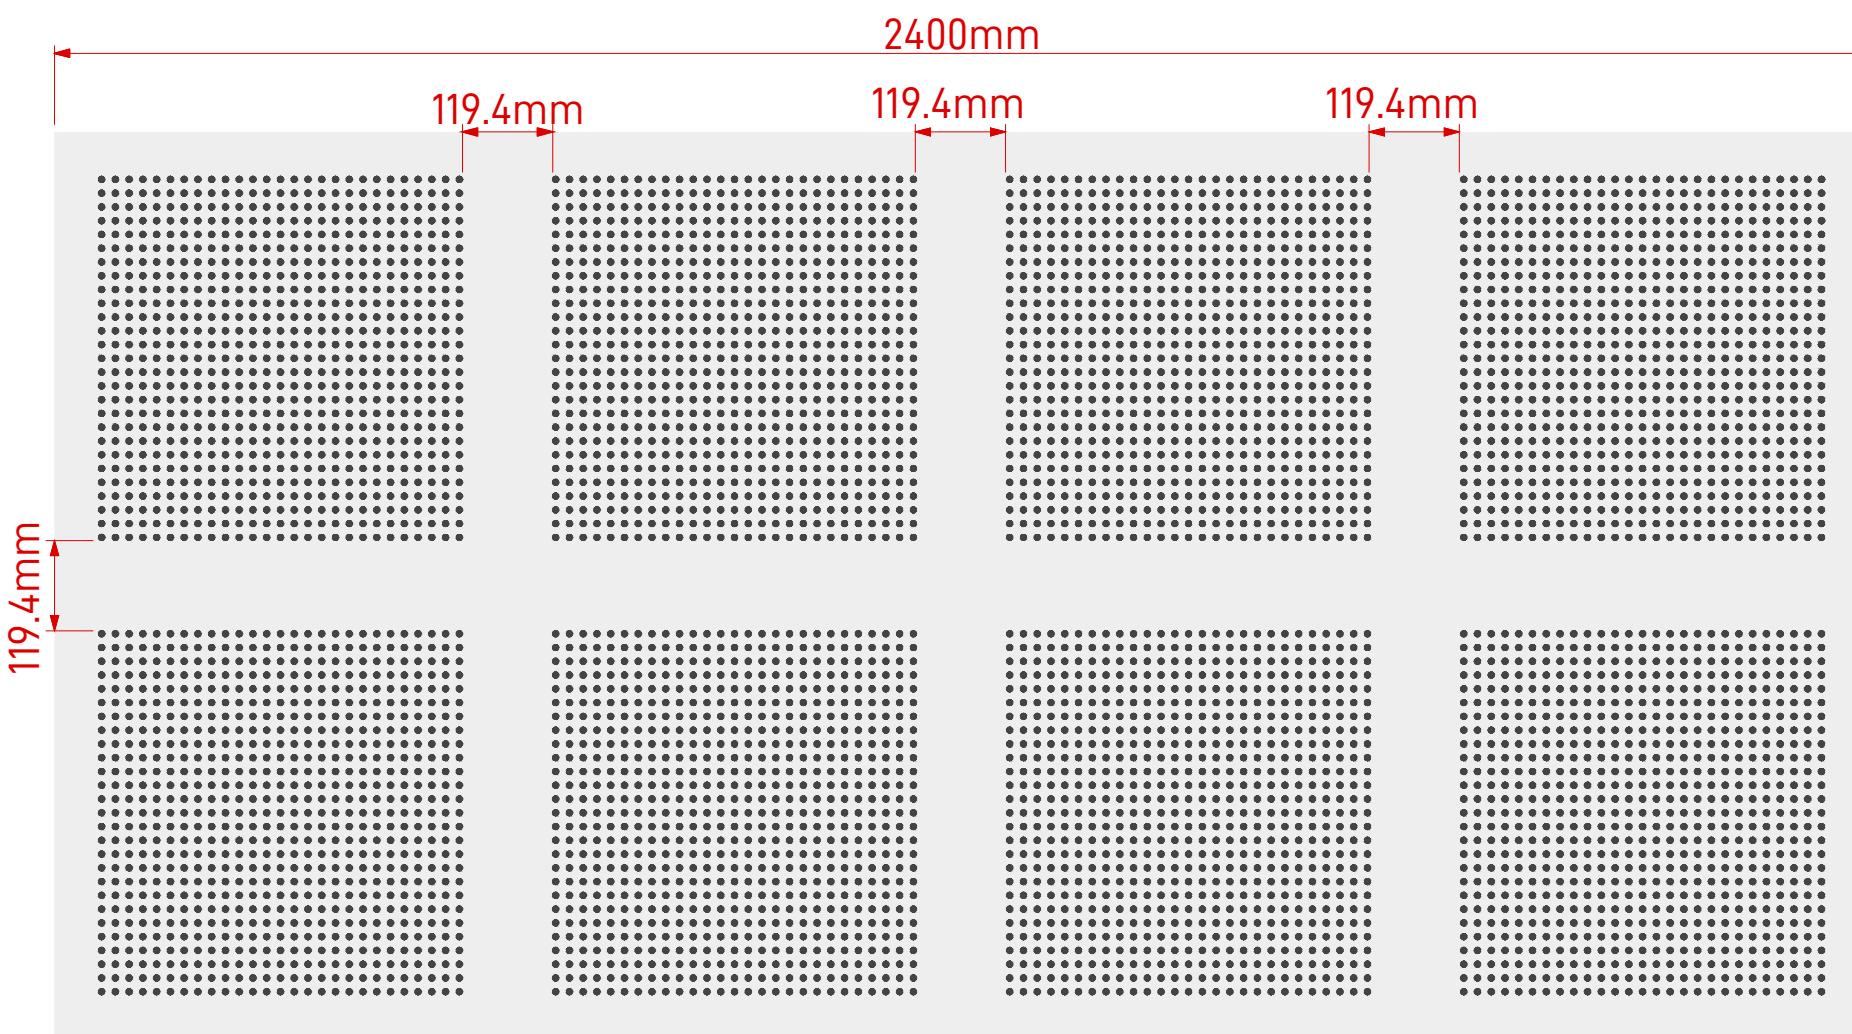

Note: Panel size, border and non perforated areas can be varied to suit project, consult Asona

asona

www.asona.co.nz

info@asona.co.nz

6 Mahunga Drive, Mangere Bridge
Auckland 2022, New Zealand

Tel: +64 9 525 6575

8/18 W2L4

Product: Asona Ultratone GIB® Perforated Plasterboard
Customer:
Project Name:
Job Number:

Scale 1:10 @ A3

APPROVED

Date: / /

Name:

Sign:

Cluster Group

View: Face View

Drawing Number: UL-105 V3

Drawing Date: Feb 2026

Drawn by: SL

Scale: 1:10 & 1:1

