


Ultratone™ Perforated GIB® Plasterboard

Item:	UL13.1224.12/25.W1L1
Perforations:	12mm hole @ 25mm centres
Sheet Size:	2400mm (L) x 1200mm (W)
Border:	56.5mm (L) & 56.5mm (W)
Open Area*:	15.90%

*Includes non perforated border.

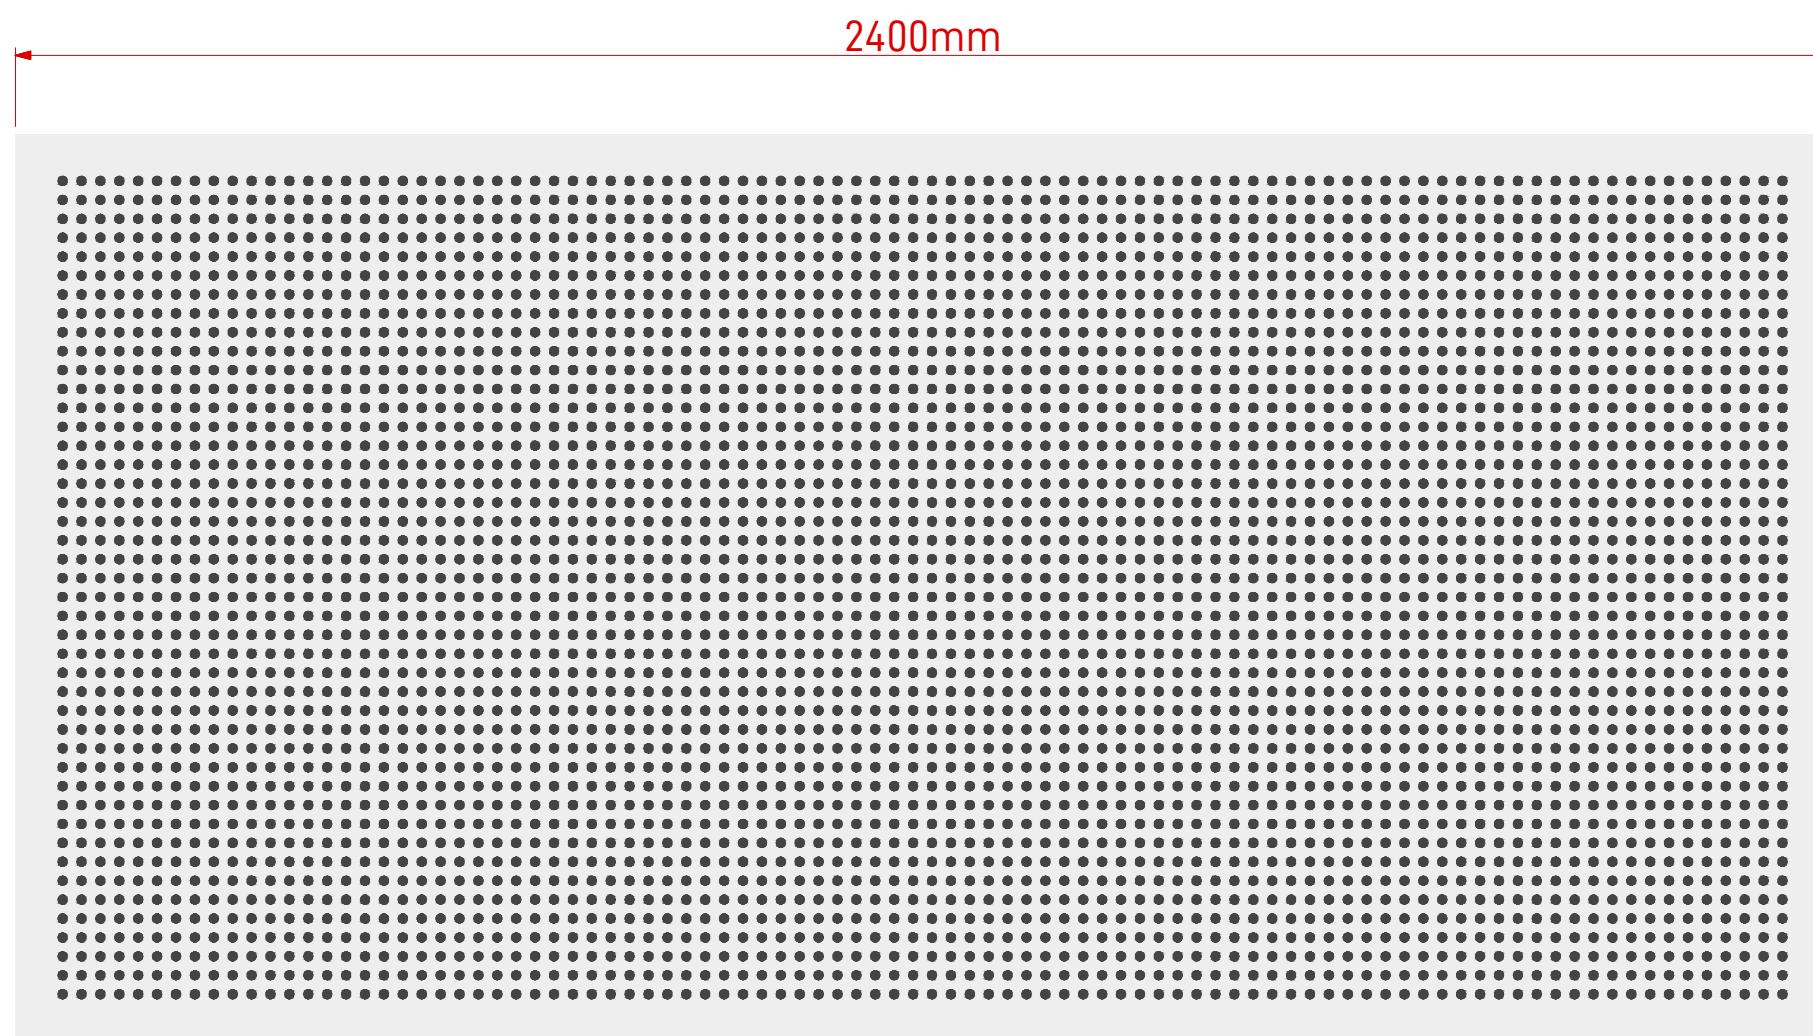

Note: Panel size, border and non perforated areas can be varied to suit project, consult Asona

Scale 1:10 @ A3

Cluster Group

asona

www.asona.co.nz

info@asona.co.nz

6 Mahunga Drive, Mangere Bridge
Auckland 2022, New Zealand

Tel: +64 9 525 6575

12/25 W1L1

Product: Asona Ultratone GIB® Perforated Plasterboard
Customer: _____
Project Name: _____
Job Number: _____

APPROVED

Date: / /

Name: _____

Sign: _____

NOTES

All Ultratone sheets have non-perforated border.


View: Face View

Drawing Number: UL-200 V3

Drawing Date: Feb 2026

Drawn by: SL

Scale: 1:10 & 1:1

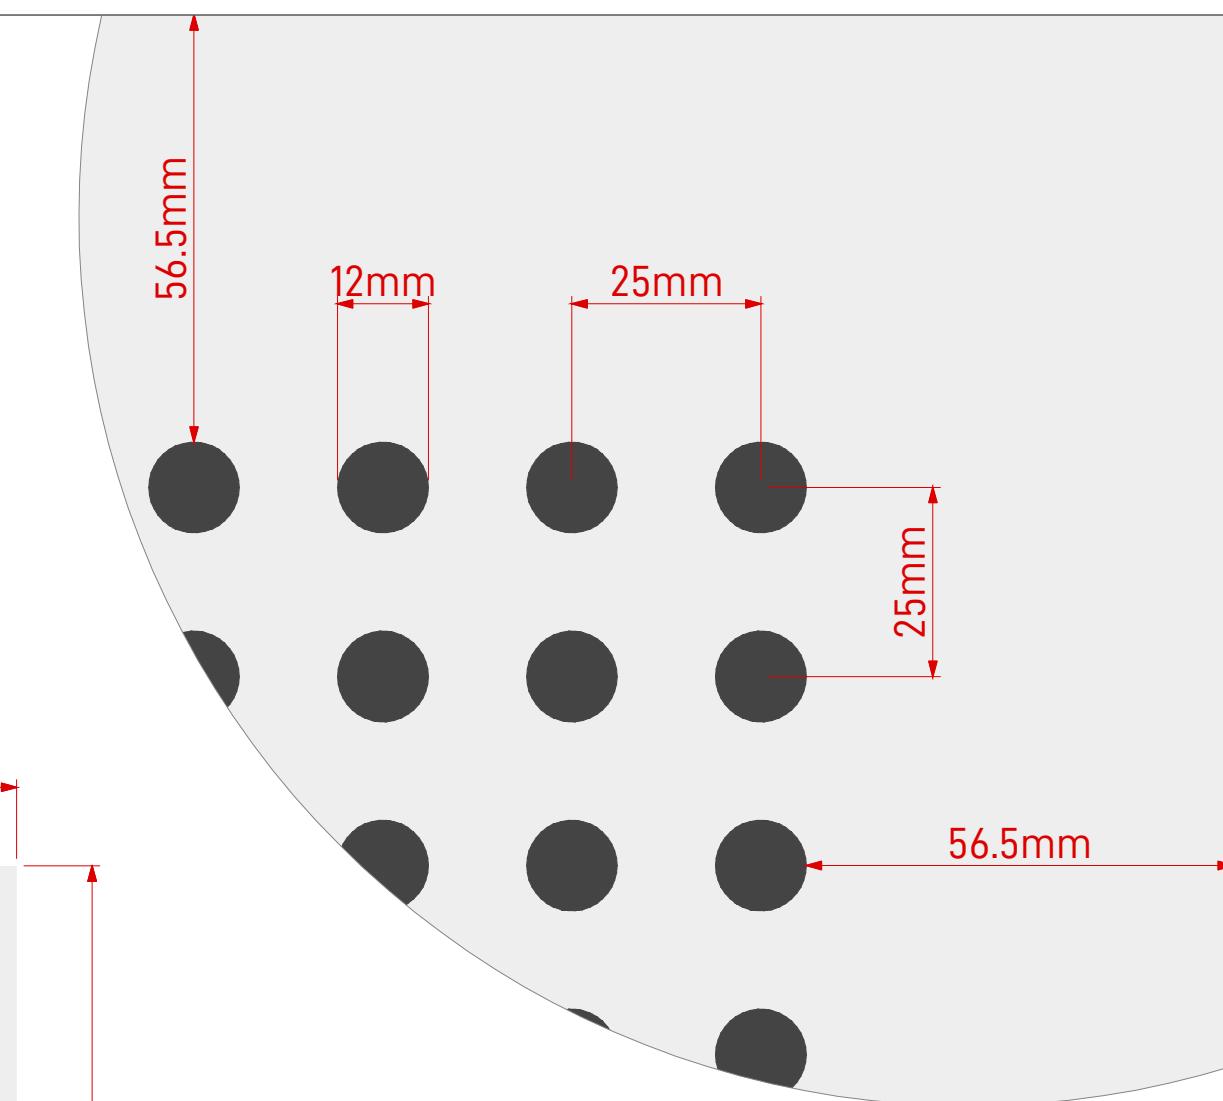


Scale 1:1 @ A3



Ultratone™ Perforated GIB® Plasterboard

Item:	UL13.1224.12/25.W2L1
Perforations:	12mm hole @ 25mm centres
Sheet Size:	2400mm (L) x 1200mm (W)
Border:	56.5mm (L) & 56.5mm (W)
Open Area*:	14.45%


*Includes non perforated border.

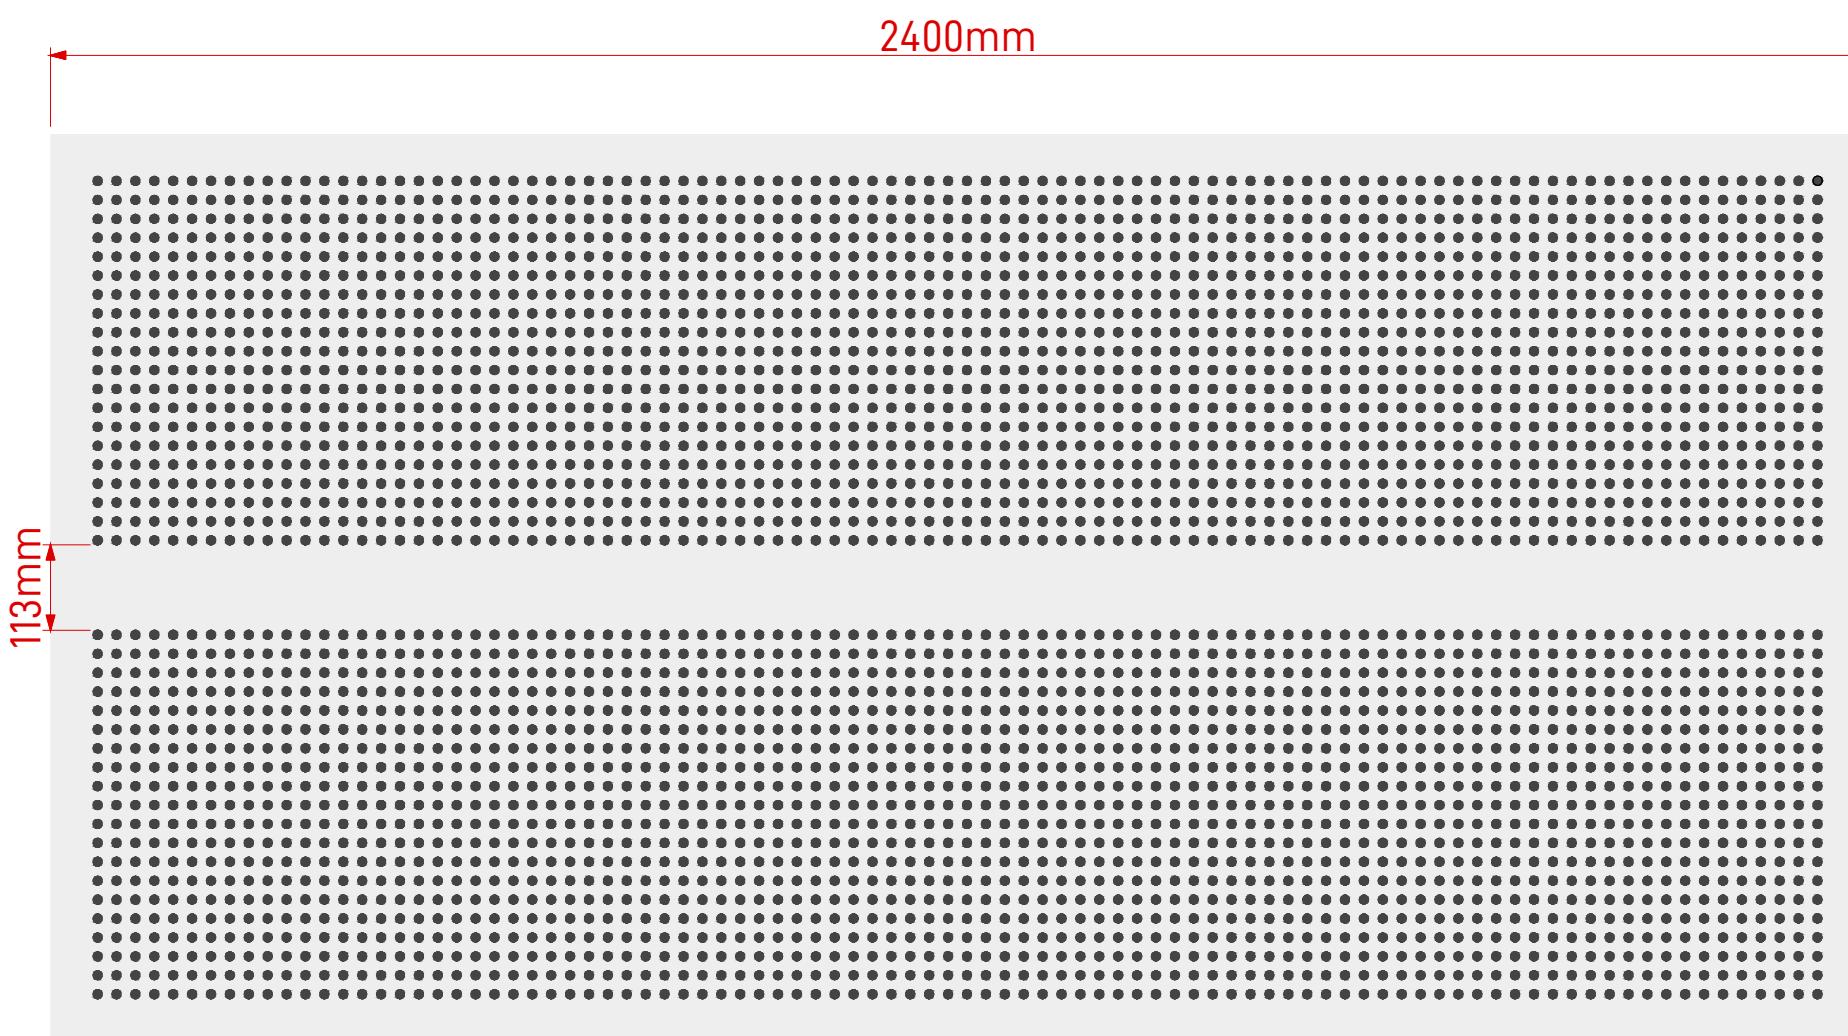

Note: Panel size, border and non perforated areas can be varied to suit project, consult Asona

Scale 1:10 @ A3

Cluster Group

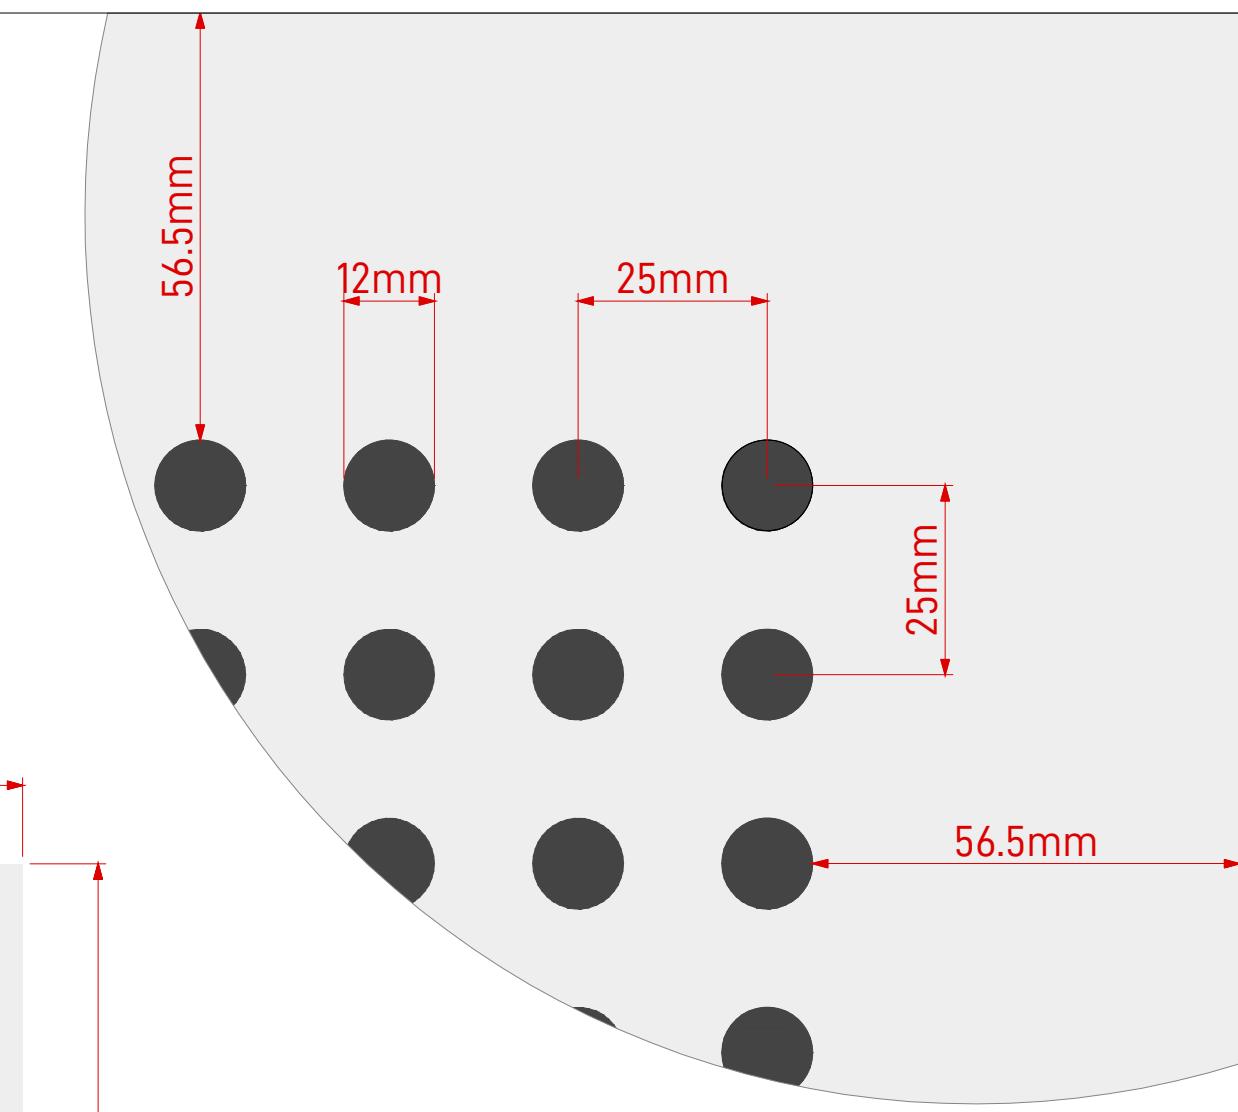

Scale 1:1 @ A3



asona

www.asona.co.nz

info@asona.co.nz

6 Mahunga Drive, Mangere Bridge
Auckland 2022, New Zealand

Tel: +64 9 525 6575

12/25 W2L1

Product: Asona Ultratone GIB® Perforated Plasterboard
Customer: _____
Project Name: _____
Job Number: _____

APPROVED

Date: / /

Name: _____

Sign: _____

NOTES

All Ultratone sheets have non-perforated border.

View: Face View

Drawing Number: UL-201 V3

Drawing Date: Feb 2026


Drawn by: SL

Scale: 1:10 & 1:1

Ultratone™ Perforated GIB® Plasterboard

Item:	UL13.1224.12/25.W3L1
Perforations:	12mm hole @ 25mm centres
Sheet Size:	2400mm (L) x 1200mm (W)
Border:	56.5mm (L) & 56.5mm (W)
Open Area*:	13.01%

*Includes non perforated border.

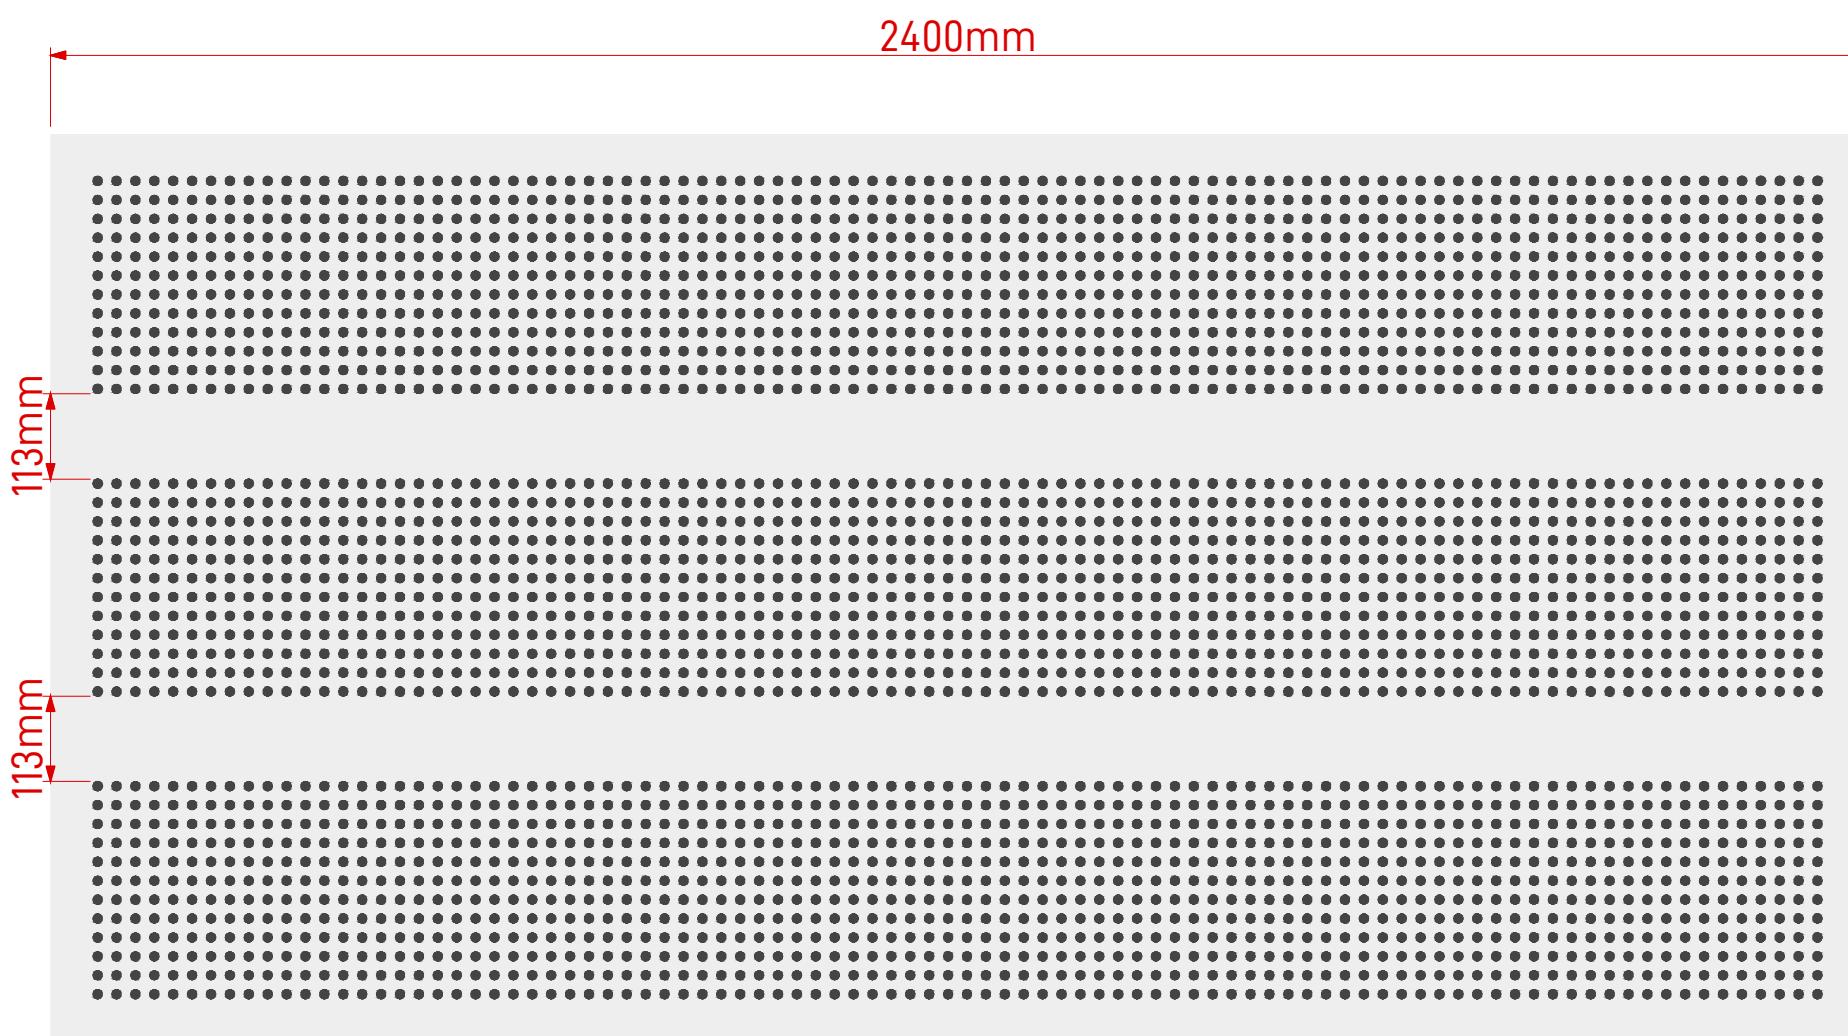

Note: Panel size, border and non perforated areas can be varied to suit project, consult Asona

asona

www.asona.co.nz

info@asona.co.nz

6 Mahunga Drive, Mangere Bridge
Auckland 2022, New Zealand

Tel: +64 9 525 6575

12/25 W3L1

Product: Asona Ultratone GIB® Perforated Plasterboard
Customer: _____
Project Name: _____
Job Number: _____

Scale 1:10 @ A3

APPROVED

Date: / /

Name: _____

Sign: _____

NOTES


All Ultratone sheets have non-perforated border.

Drawing Number: UL-202 V3

Drawing Date: Feb 2026

Drawn by: SL

Scale: 1:10 & 1:1

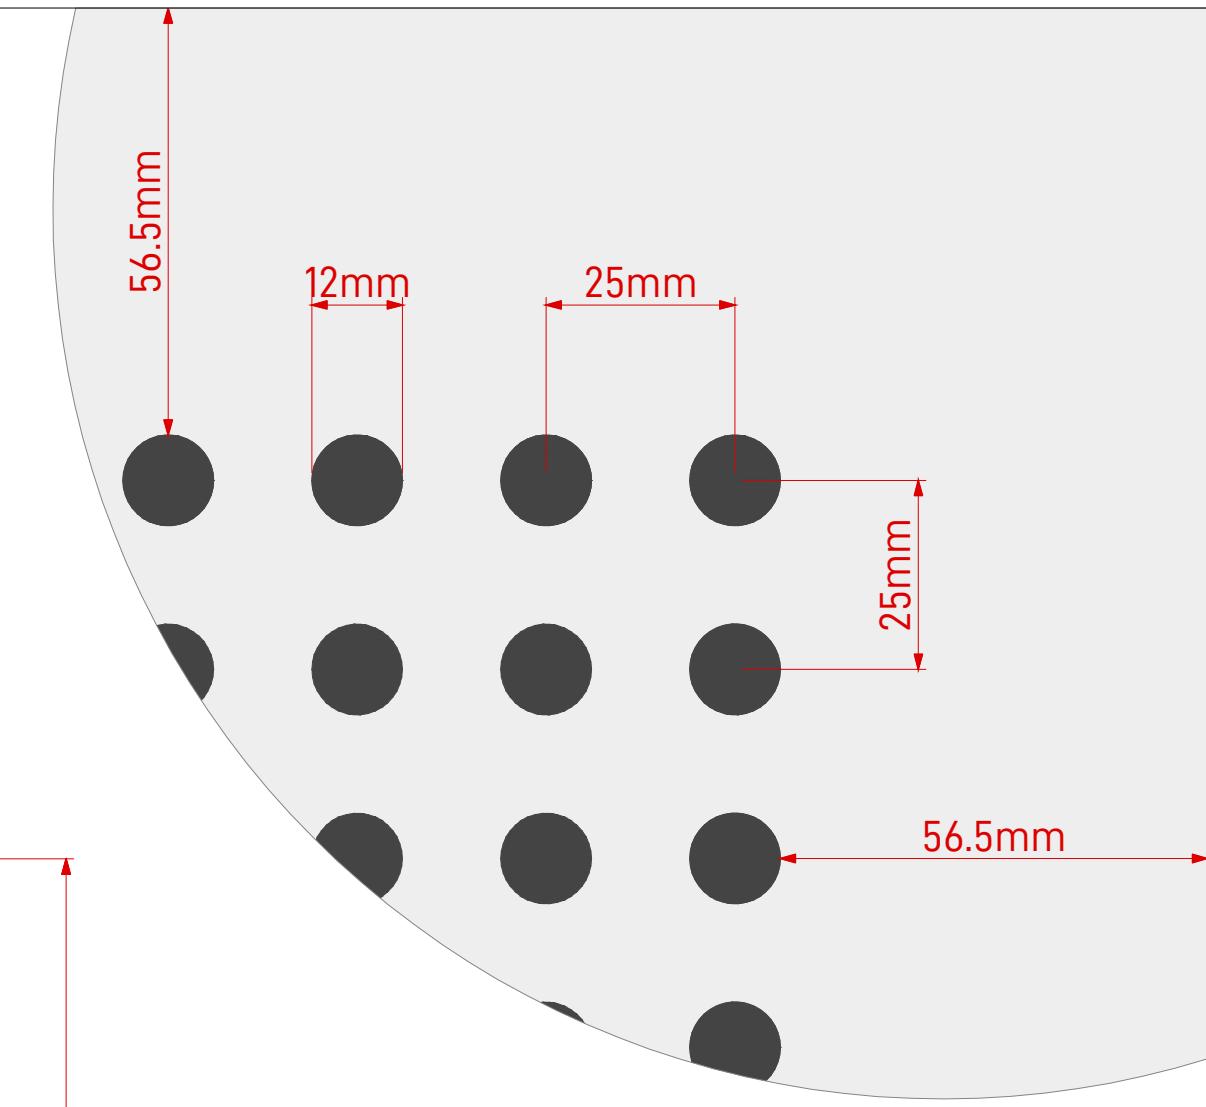

Scale 1:1 @ A3




Cluster Group

View: Face View

Ultratone™ Perforated GIB® Plasterboard

Item:	UL13.1224.12/25.W1L2
Perforations:	12mm hole @ 25mm centres
Sheet Size:	2400mm (L) x 1200mm (W)
Border:	56.5mm (L) & 56.5mm (W)
Open Area*:	15.21%

*Includes non perforated border.

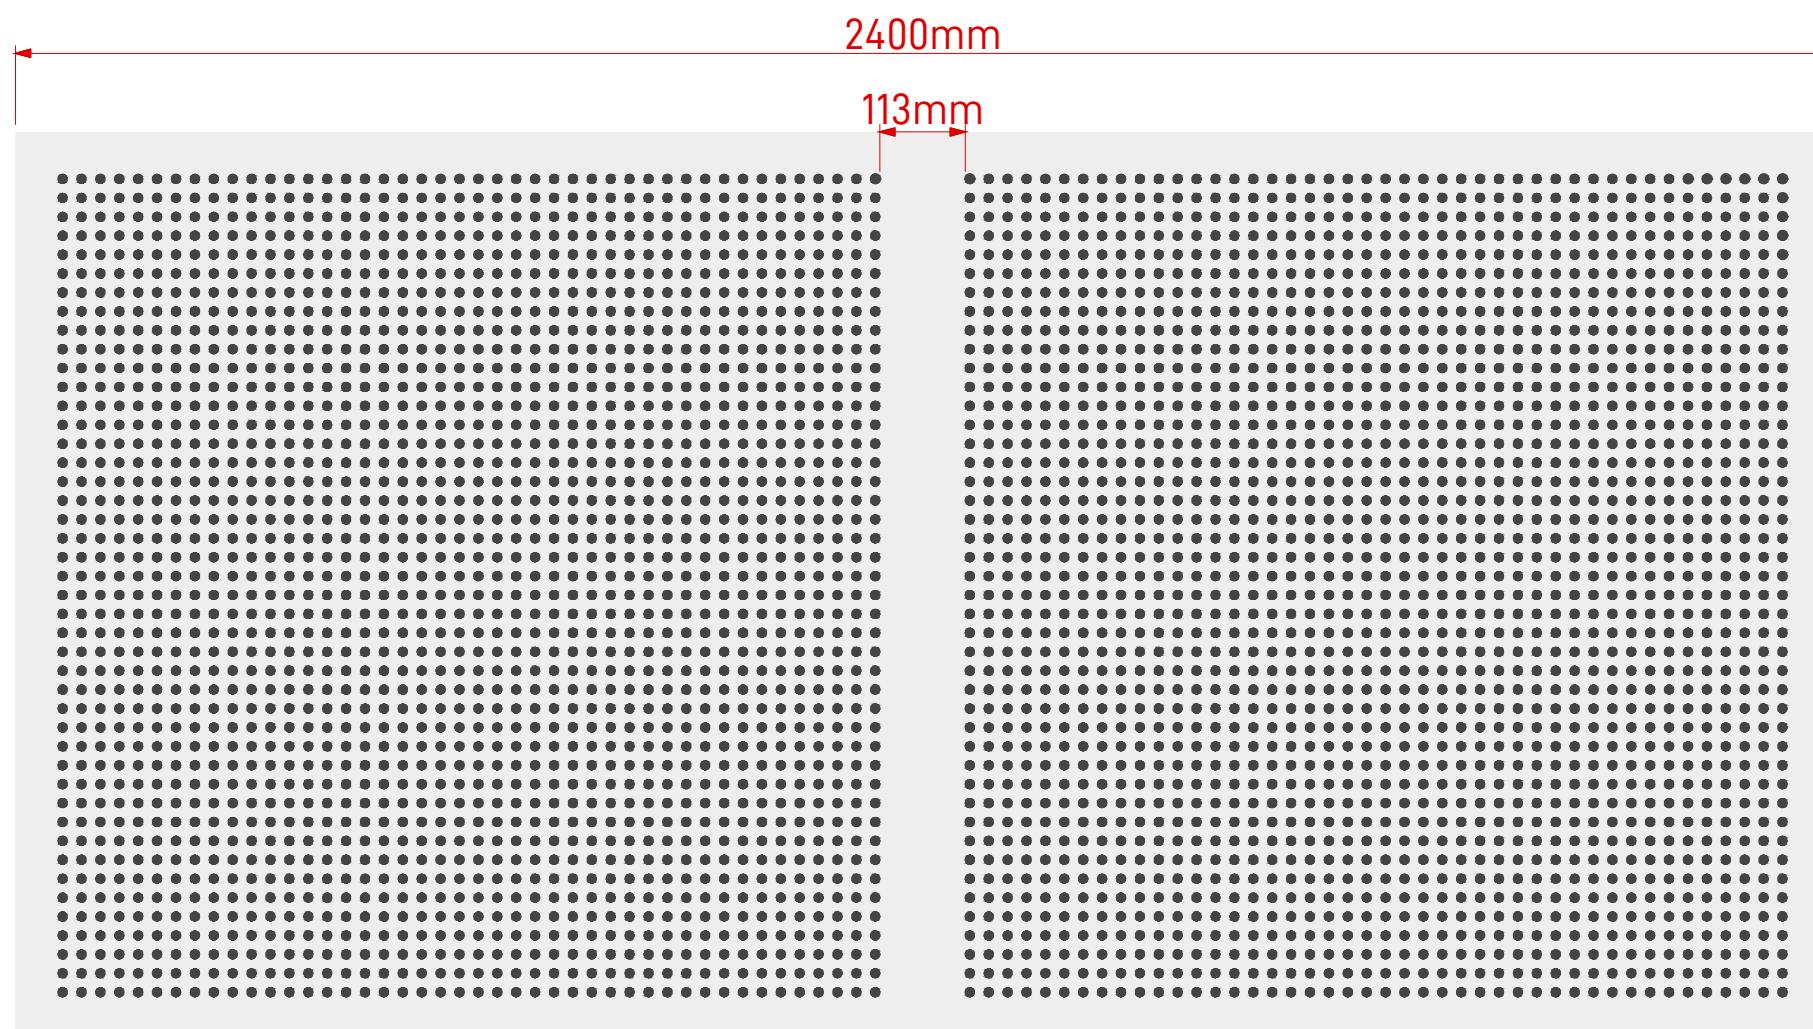

Note: Panel size, border and non perforated areas can be varied to suit project, consult Asona

Scale 1:10 @ A3

Cluster Group

asona

www.asona.co.nz

info@asona.co.nz

6 Mahunga Drive, Mangere Bridge
Auckland 2022, New Zealand

Tel: +64 9 525 6575

12/25 W1L2

Product: Asona Ultratone GIB® Perforated Plasterboard
Customer: _____
Project Name: _____
Job Number: _____

APPROVED

Date: / /

Name: _____

Sign: _____

NOTES

All Ultratone sheets have non-perforated border.


View: Face View

Drawing Number: UL-203 V3


Drawing Date: Feb 2026

Drawn by: SL

Scale: 1:10 & 1:1

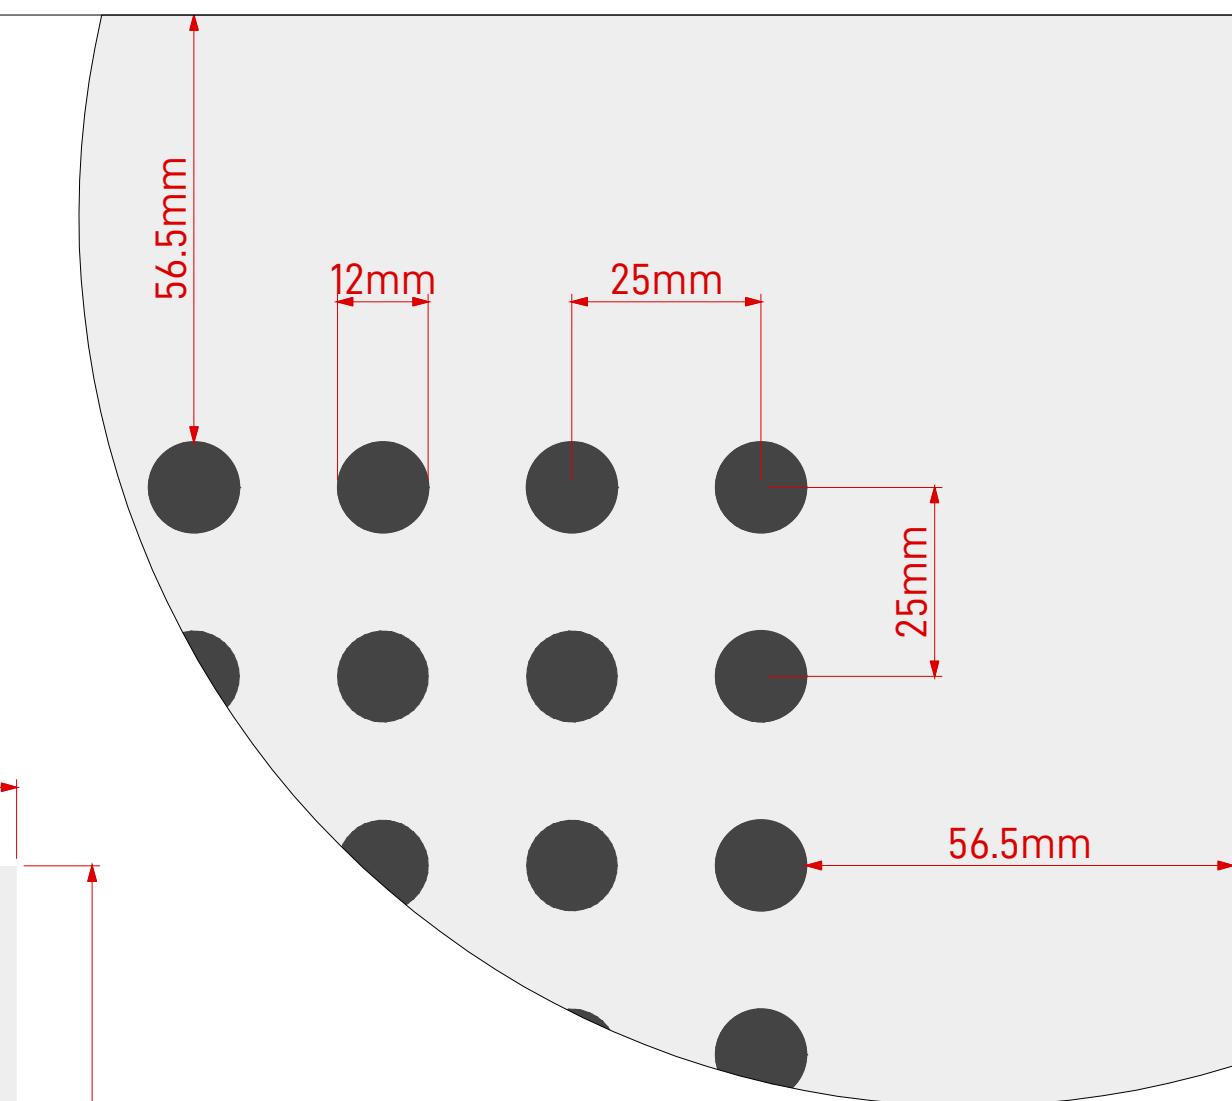


Scale 1:1 @ A3

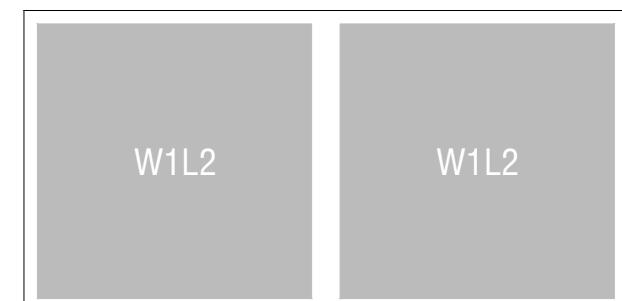

Ultratone™ Perforated GIB® Plasterboard

Item:	UL13.1224.12/25.W2L2
Perforations:	12mm hole @ 25mm centres
Sheet Size:	2400mm (L) x 1200mm (W)
Border:	56.5mm (L) & 56.5mm (W)
Open Area*:	13.82%


*Includes non perforated border.

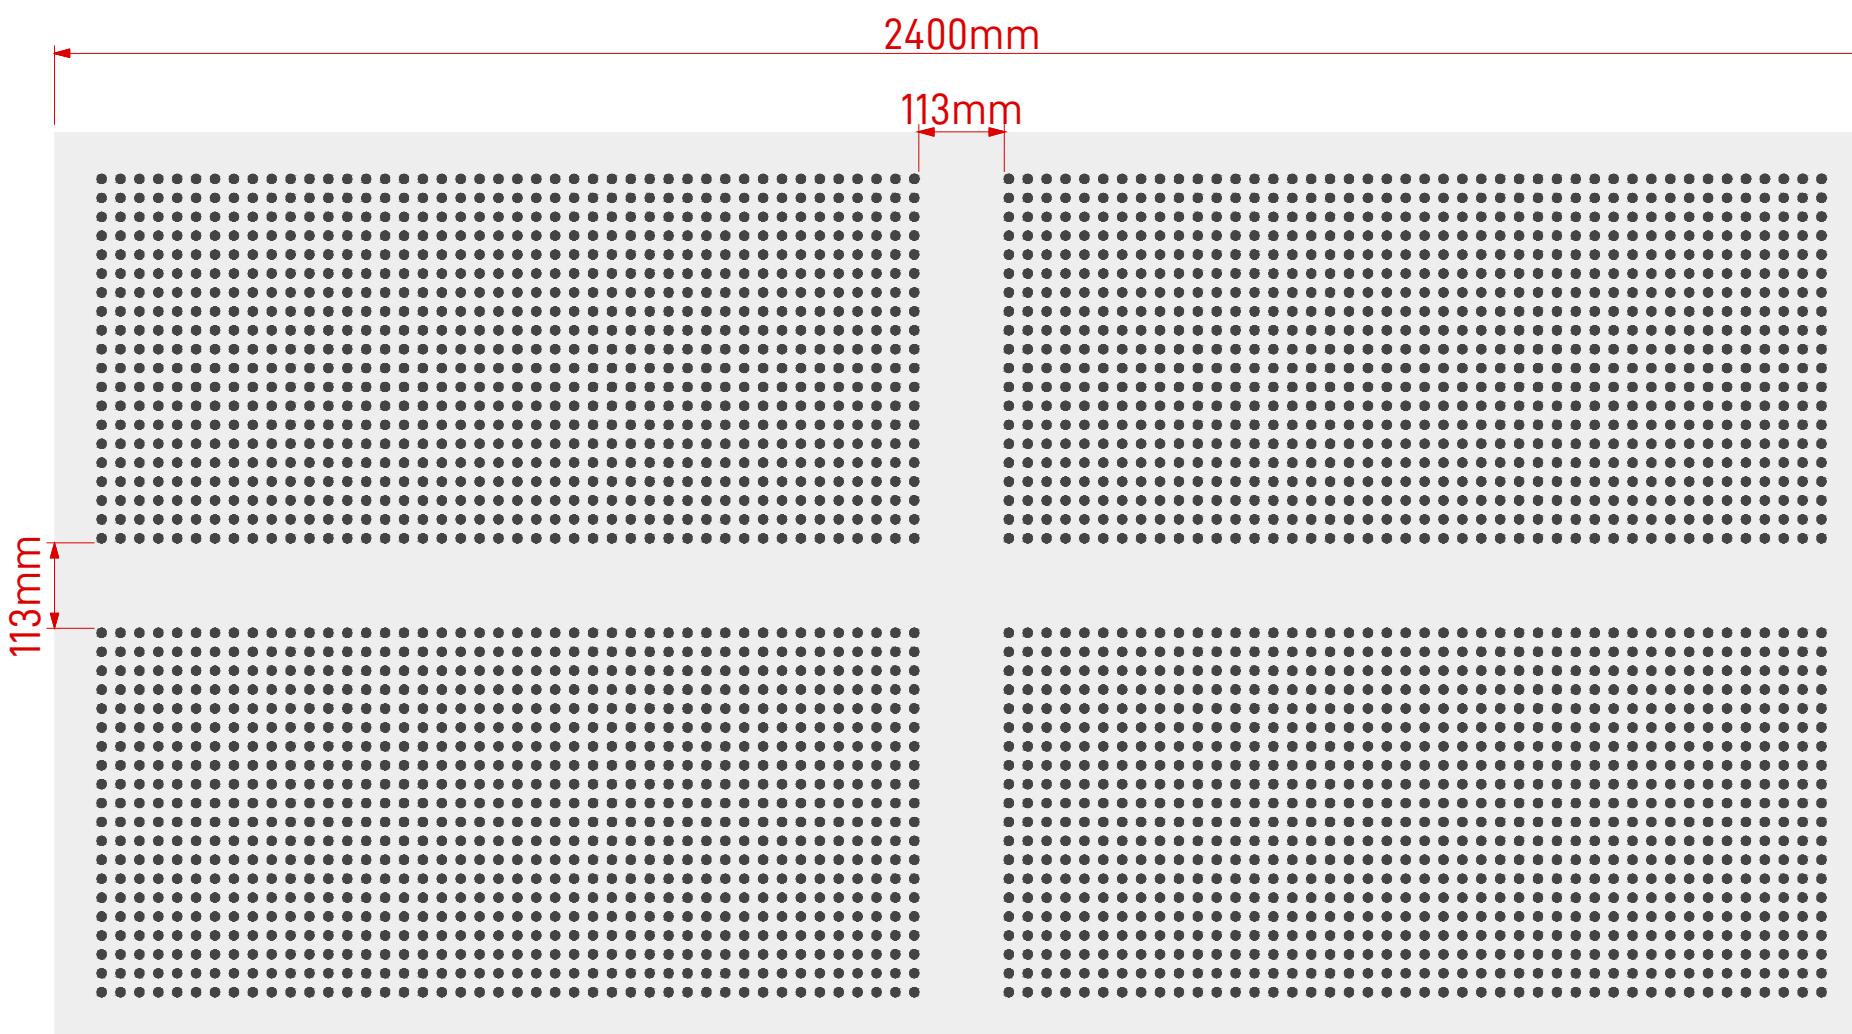

Note: Panel size, border and non perforated areas can be varied to suit project, consult Asona

Scale 1:10 @ A3

Cluster Group

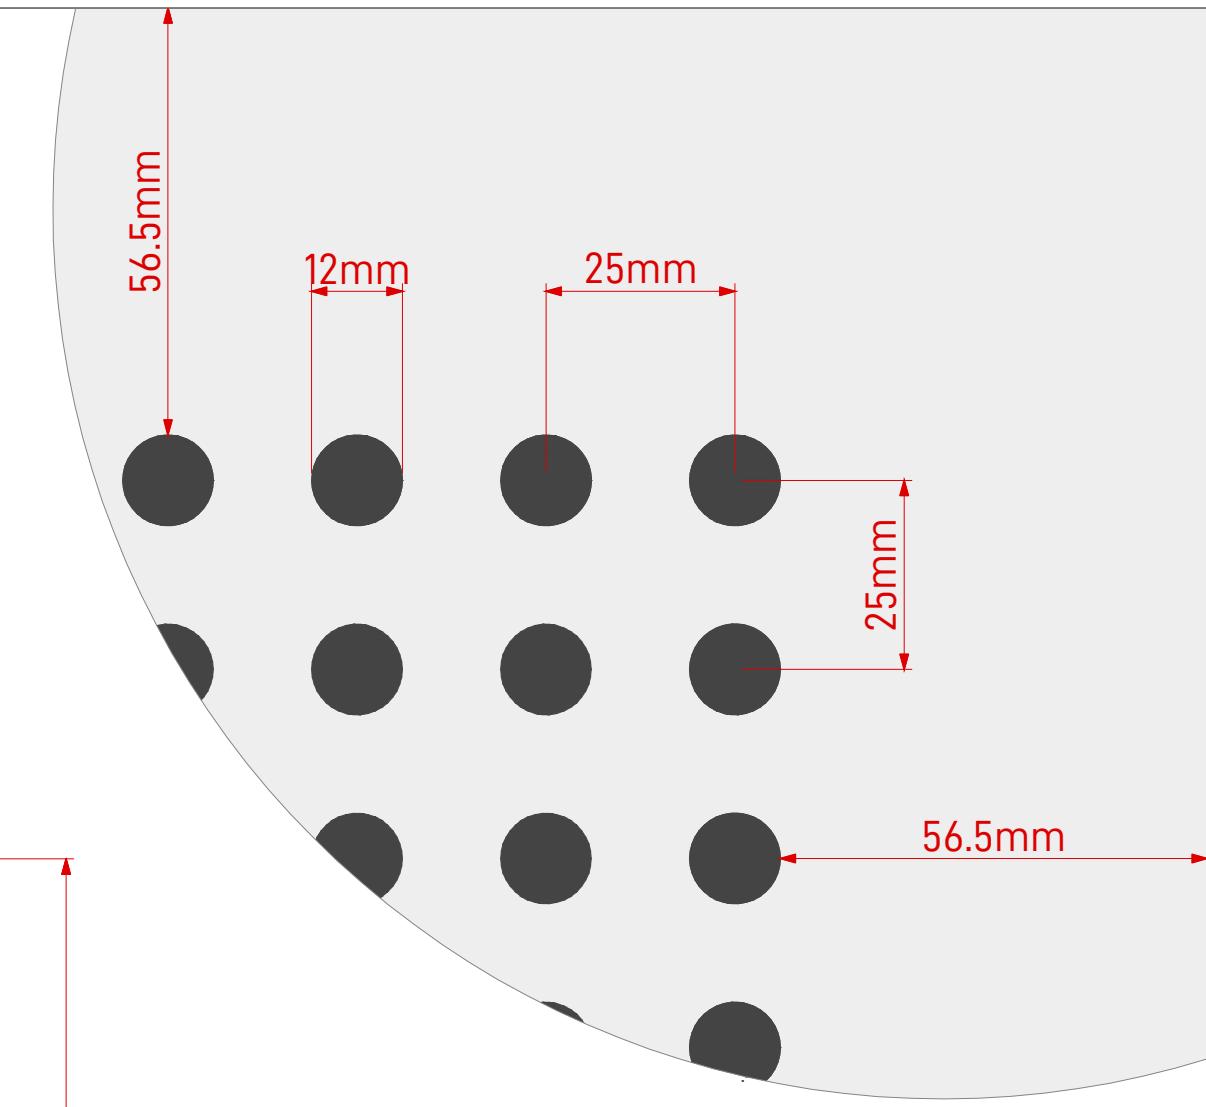

Scale 1:1 @ A3



asona

www.asona.co.nz

info@asona.co.nz

6 Mahunga Drive, Mangere Bridge
Auckland 2022, New Zealand

Tel: +64 9 525 6575

12/25 W2L2

Product: Asona Ultratone GIB® Perforated Plasterboard
Customer:
Project Name:
Job Number:

APPROVED

Date: / /

Name:

Sign:

NOTES

All Ultratone sheets have non-perforated border.

View: Face View

Drawing Number: UL-204 V3

Drawing Date: Feb 2026


Drawn by: SL

Scale: 1:10 & 1:1

Ultratone™ Perforated GIB® Plasterboard

Item:	UL13.1224.12/25.W2L4
Perforations:	12mm hole @ 25mm centres
Sheet Size:	2400mm (L) x 1200mm (W)
Border:	56.5mm (L) & 56.5mm (W)
Open Area*:	12.57%

*Includes non perforated border.

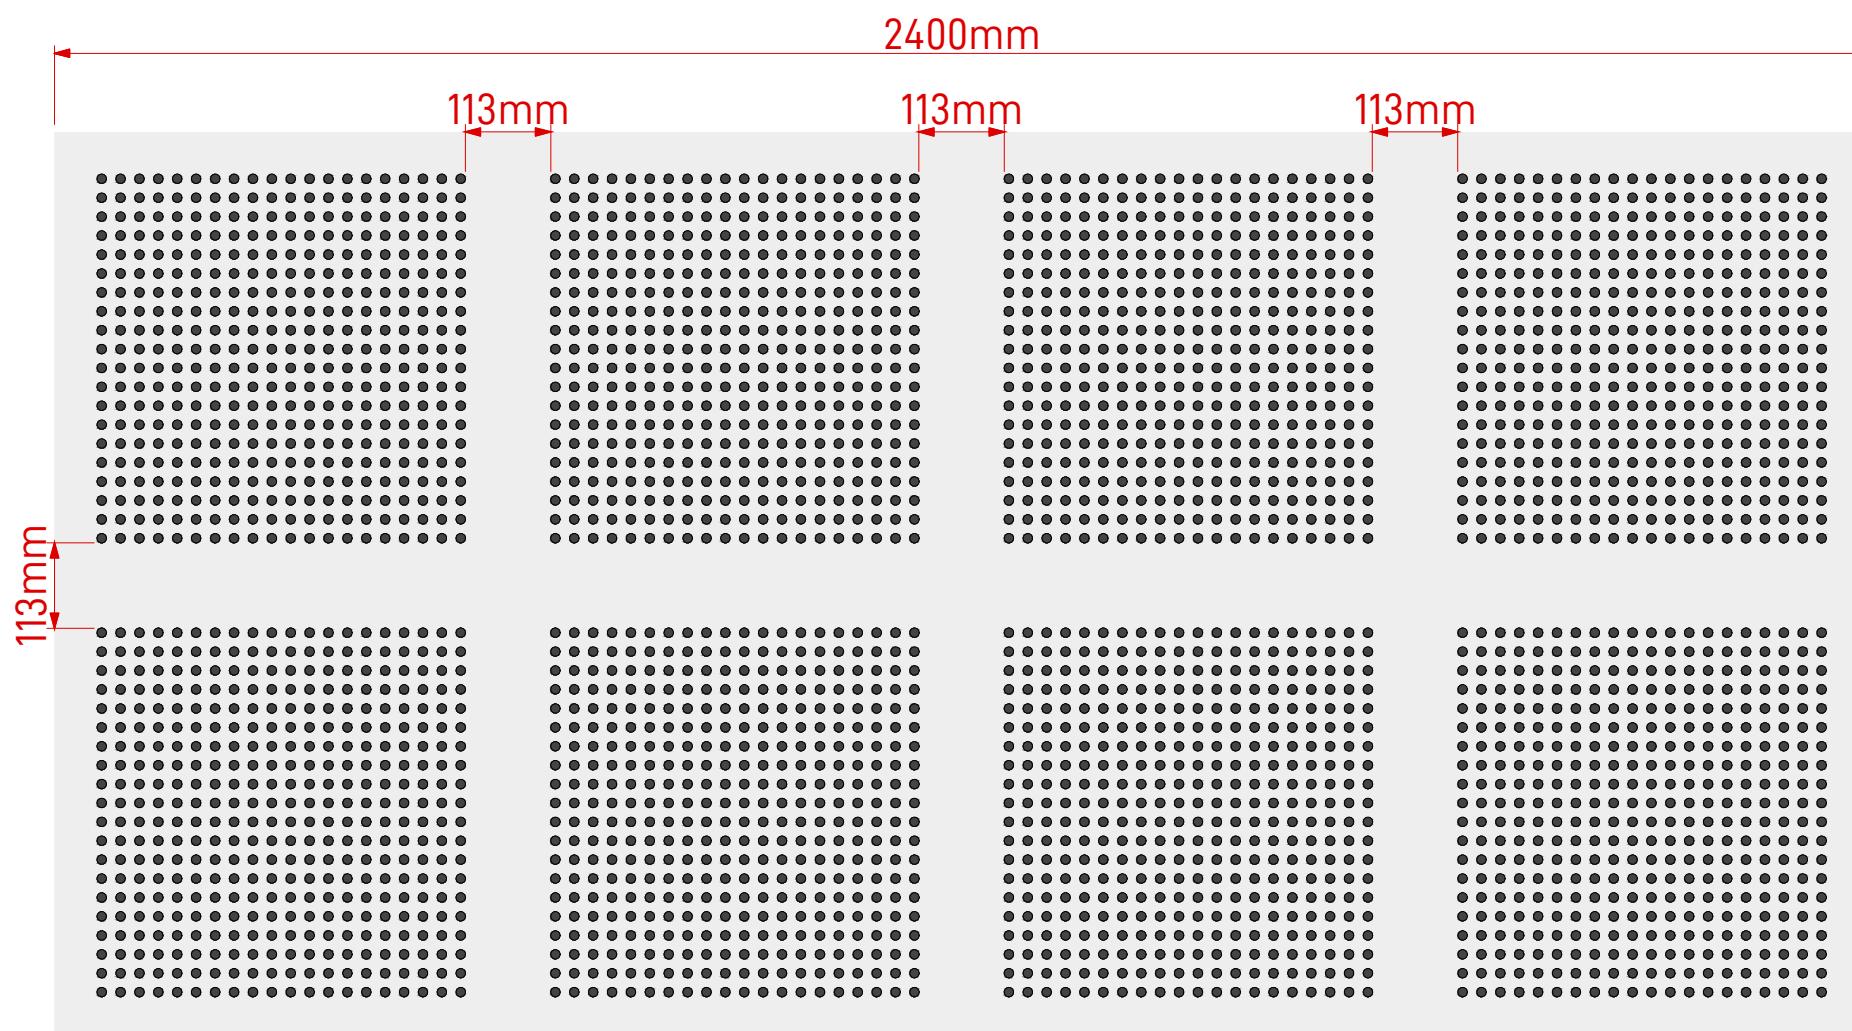

Note: Panel size, border and non perforated areas can be varied to suit project, consult Asona

Scale 1:10 @ A3

Cluster Group

asona

www.asona.co.nz
info@asona.co.nz
6 Mahunga Drive, Mangere Bridge
Auckland 2022, New Zealand
Tel: +64 9 525 6575

12/25 W2L4

Product: Asona Ultratone GIB® Perforated Plasterboard
Customer: _____
Project Name: _____
Job Number: _____

APPROVED

Date: / /
Name: _____
Sign: _____

NOTES

All Ultratone sheets have non-perforated border.

View: Face View

Drawing Number: UL-205 V3

Drawing Date: Feb 2026

Drawn by: SL

Scale: 1:10 & 1:1

