


# Ultratone™ Perforated GIB® Plasterboard

Item:	UL13.1224.15/30.W1L1
Perforations:	15mm hole @ 30mm centres
Sheet Size:	2400mm (L) x 1200mm (W)
Border:	67.5mm (L) & 67.5mm (W)
Open Area*:	16.79%

\*Includes non perforated border.

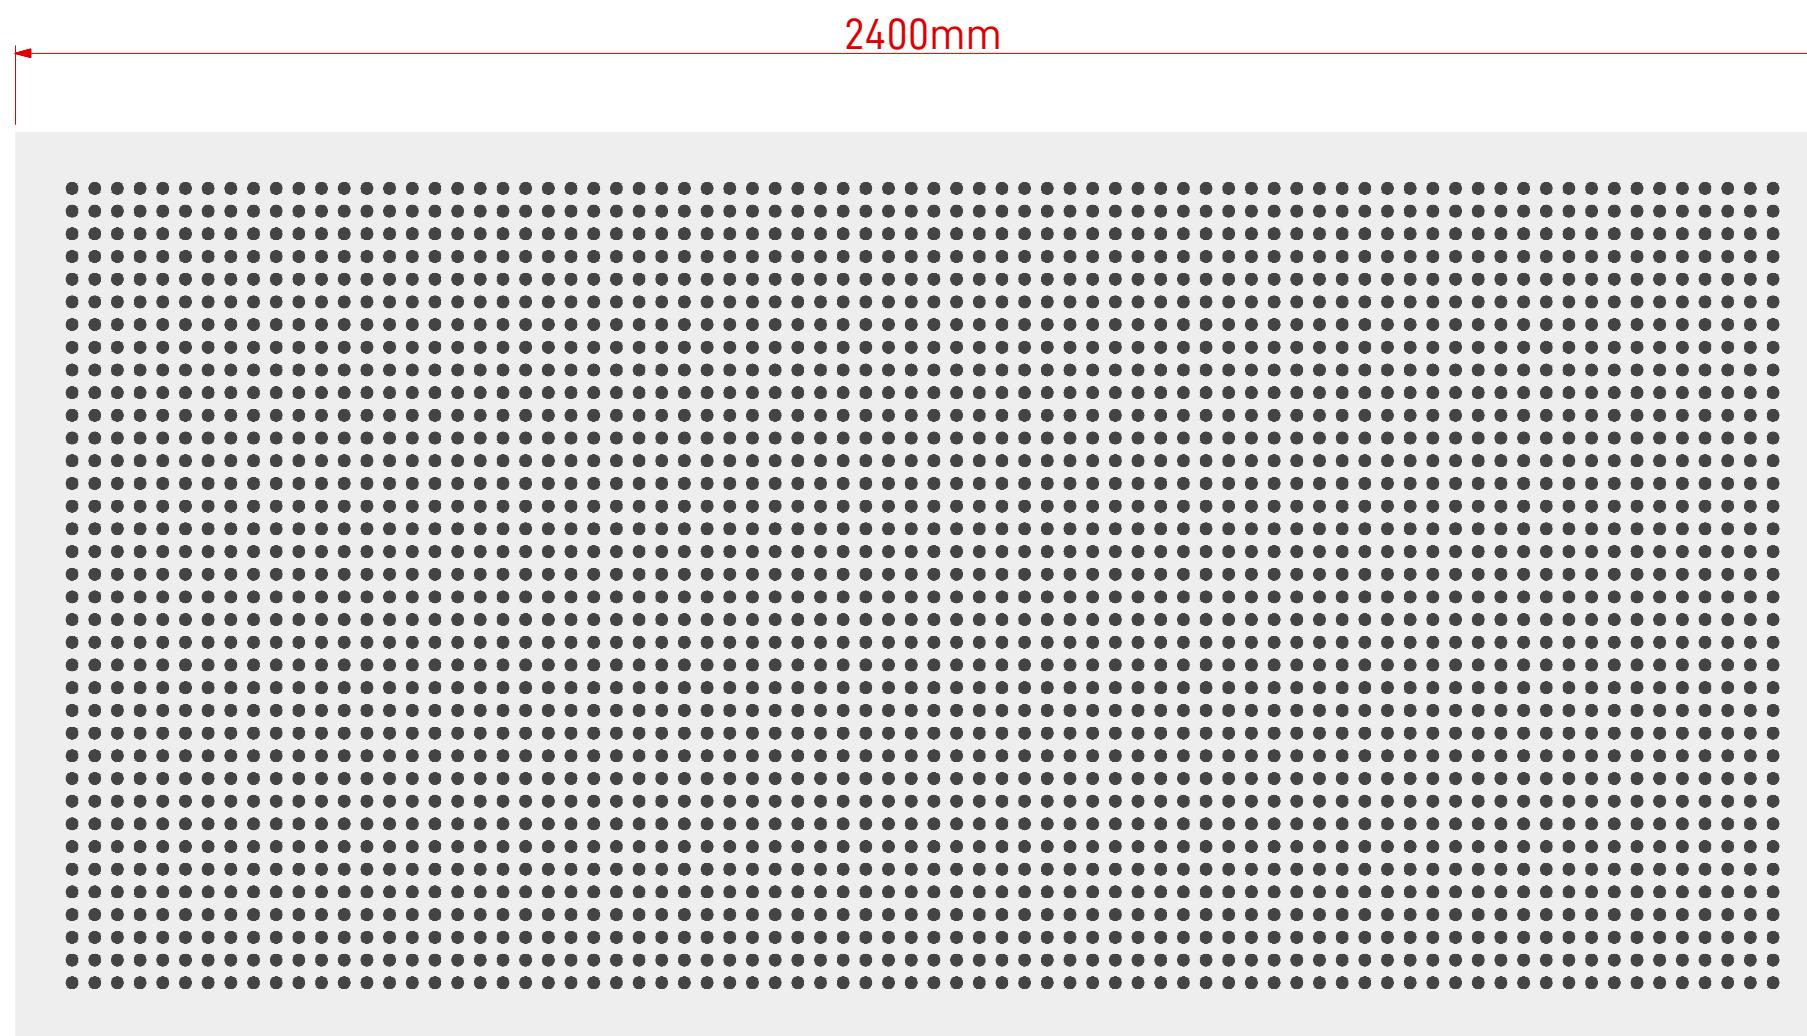

Note: Panel size, border and non perforated areas can be varied to suit project, consult Asona

Scale 1:10 @ A3

Cluster Group

**asona**

[www.asona.co.nz](http://www.asona.co.nz)

info@asona.co.nz

6 Mahunga Drive, Mangere Bridge  
Auckland 2022, New Zealand

Tel: +64 9 525 6575

15/30 W1L1

Product: Asona Ultratone GIB® Perforated Plasterboard  
Customer: \_\_\_\_\_  
Project Name: \_\_\_\_\_  
Job Number: \_\_\_\_\_

APPROVED

Date: / /

Name: \_\_\_\_\_

Sign: \_\_\_\_\_

NOTES

All Ultratone sheets have non-perforated border.


**View:** Face View

Drawing Number: UL-300 V3

Drawing Date: Feb 2026

Drawn by: SL


Scale: 1:10 & 1:1

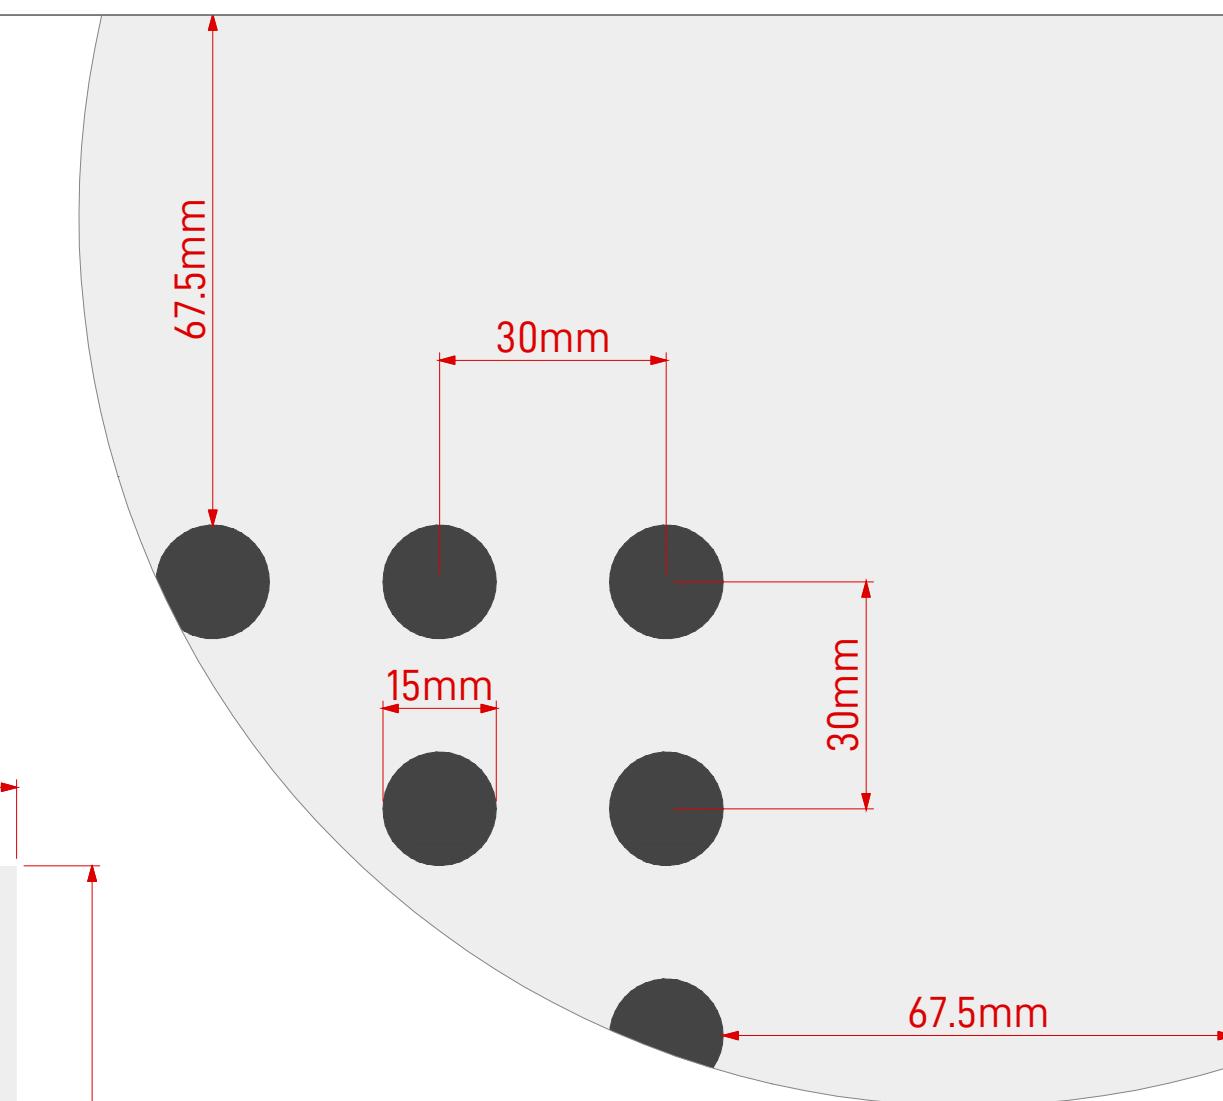

# Ultratone™ Perforated GIB® Plasterboard

Item:	UL13.1224.15/30.W2L1
Perforations:	15mm hole @ 30mm centres
Sheet Size:	2400mm (L) x 1200mm (W)
Border:	67.5mm (L) & 67.5mm (W)
Open Area*:	14.92%

\*Includes non perforated border.

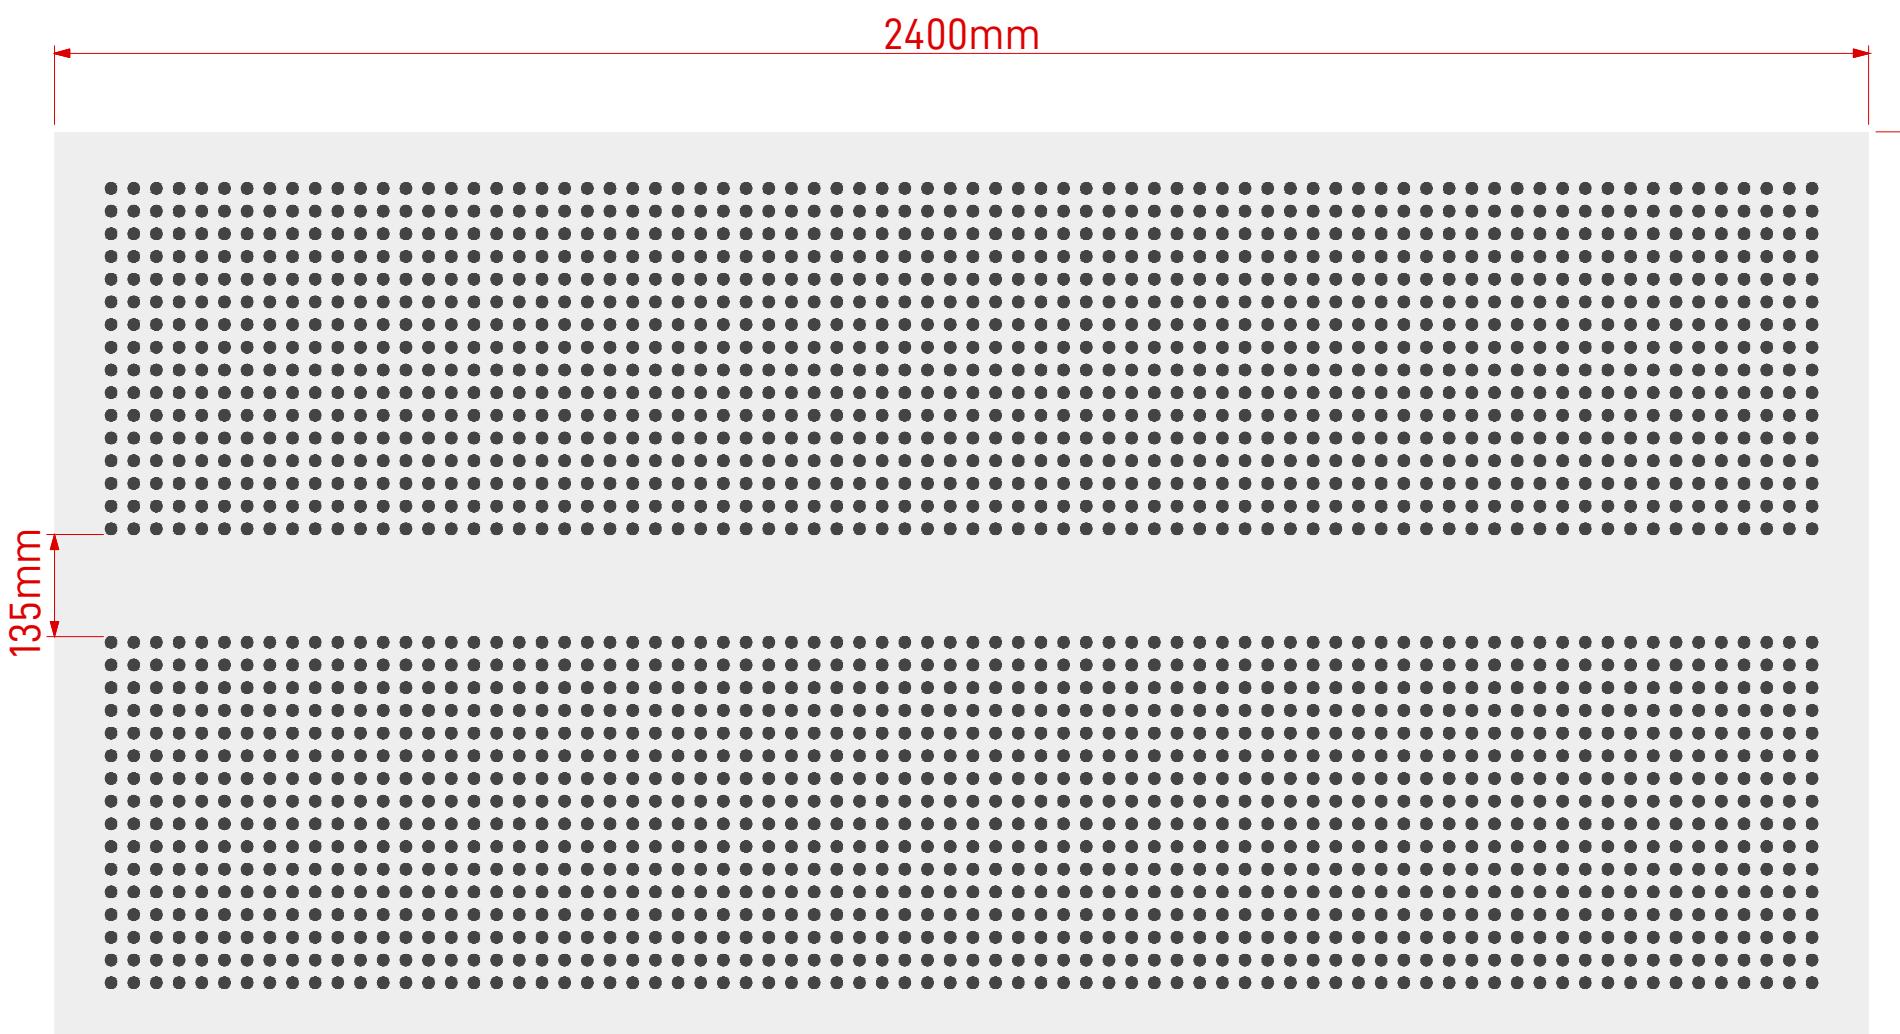

Note: Panel size, border and non perforated areas can be varied to suit project, consult Asona

Scale 1:10 @ A3

Cluster Group

# asona

[www.asona.co.nz](http://www.asona.co.nz)

info@asona.co.nz

6 Mahunga Drive, Mangere Bridge  
Auckland 2022, New Zealand

Tel: +64 9 525 6575

15/30 W2L1

Product: Asona Ultratone GIB® Perforated Plasterboard  
Customer: \_\_\_\_\_  
Project Name: \_\_\_\_\_  
Job Number: \_\_\_\_\_

APPROVED

Date: / /

Name: \_\_\_\_\_

Sign: \_\_\_\_\_

NOTES

All Ultratone sheets have non-perforated border.

View: Face View

Drawing Number: UL-301 V3

Drawing Date: Feb 2026


Drawn by: SL

Scale: 1:10 & 1:1

# Ultratone™ Perforated GIB® Plasterboard

Item:	UL13.1224.15/30.W3L1
Perforations:	15mm hole @ 30mm centres
Sheet Size:	2400mm (L) x 1200mm (W)
Border:	67.5mm (L) & 67.5mm (W)
Open Area*:	13.99%

\*Includes non perforated border.

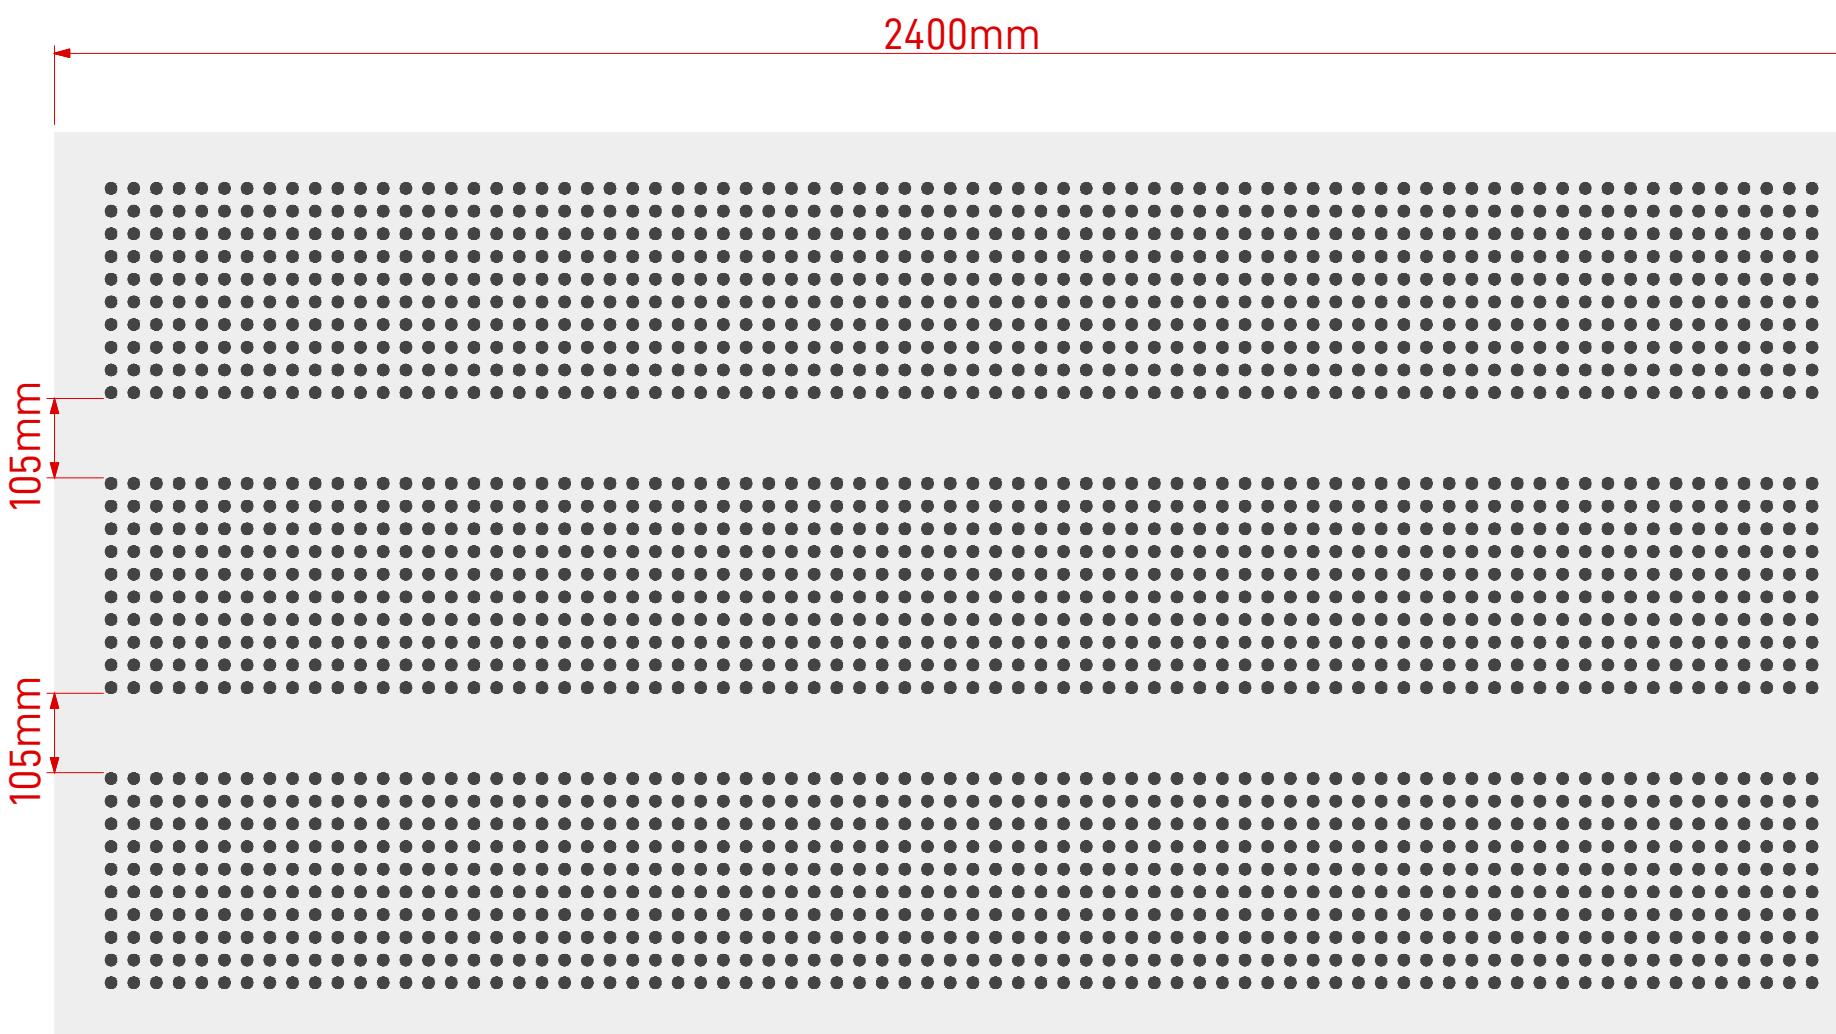

Note: Panel size, border and non perforated areas can be varied to suit project, consult Asona

Scale 1:10 @ A3

Cluster Group

# asona

www.asona.co.nz  
info@asona.co.nz  
6 Mahunga Drive, Mangere Bridge  
Auckland 2022, New Zealand  
Tel: +64 9 525 6575

15/30 W3L1

Product: Asona Ultratone GIB® Perforated Plasterboard  
Customer: \_\_\_\_\_  
Project Name: \_\_\_\_\_  
Job Number: \_\_\_\_\_

APPROVED

Date: / /  
Name: \_\_\_\_\_  
Sign: \_\_\_\_\_

NOTES

All Ultratone sheets have non-perforated border.

View: Face View

Drawing Number: UL-302 V3

Drawing Date: Feb 2026


Drawn by: SL

Scale: 1:10 & 1:1

# Ultratone™ Perforated GIB® Plasterboard

Item:	UL13.1224.15/30.W1L2
Perforations:	15mm hole @ 30mm centres
Sheet Size:	2400mm (L) x 1200mm (W)
Border:	67.5mm (L) & 67.5mm (W)
Open Area*:	15.90%

\*Includes non perforated border.

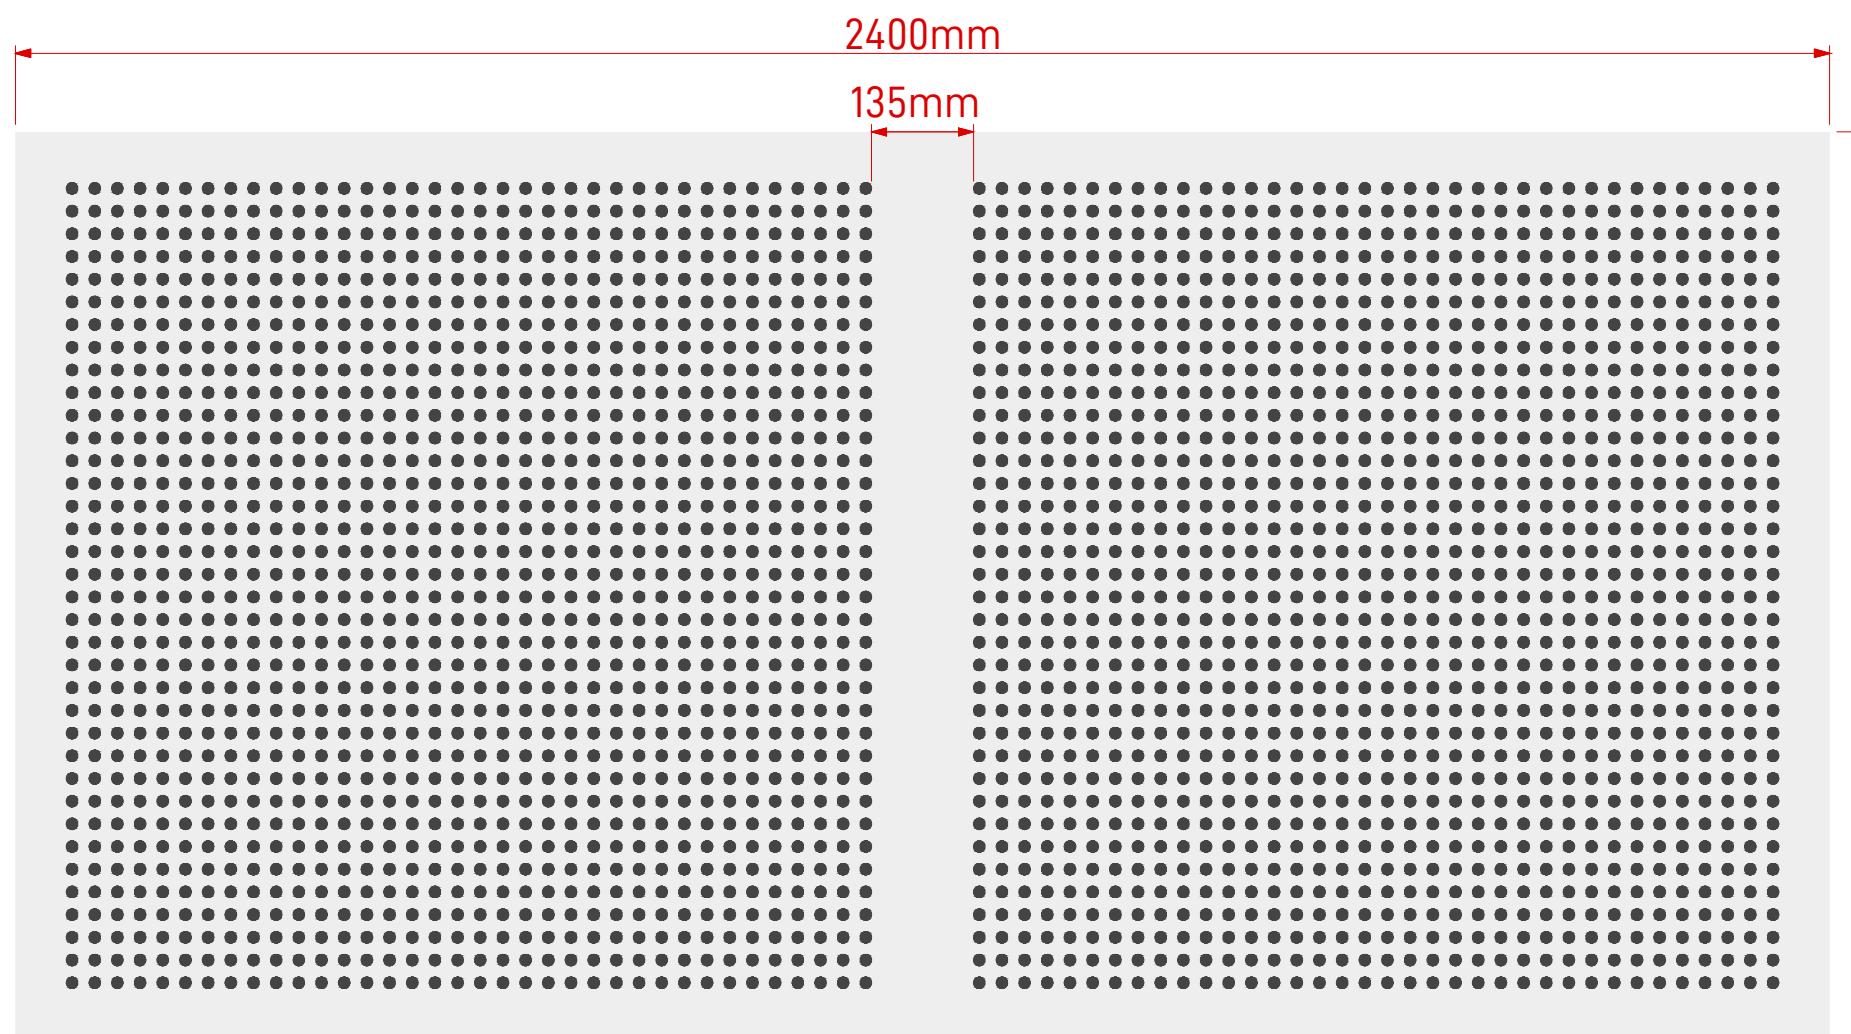

Note: Panel size, border and non perforated areas can be varied to suit project, consult Asona

Scale 1:10 @ A3

Cluster Group

# asona

[www.asona.co.nz](http://www.asona.co.nz)

info@asona.co.nz

6 Mahunga Drive, Mangere Bridge  
Auckland 2022, New Zealand

Tel: +64 9 525 6575

15/30 W1L2

Product: Asona Ultratone GIB® Perforated Plasterboard  
Customer: \_\_\_\_\_  
Project Name: \_\_\_\_\_  
Job Number: \_\_\_\_\_

APPROVED

Date: / /

Name: \_\_\_\_\_

Sign: \_\_\_\_\_

NOTES

All Ultratone sheets have non-perforated border.



View: Face View

Drawing Number: UL-303 V3

Drawing Date: Feb 2026

Drawn by: SL


Scale: 1:10 & 1:1

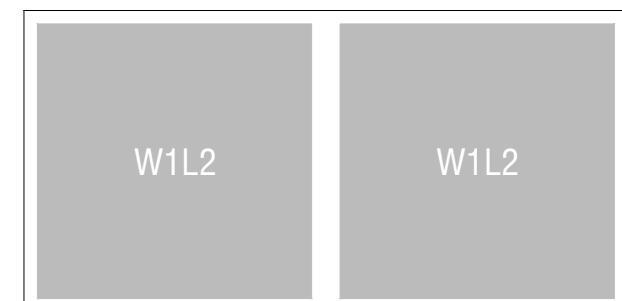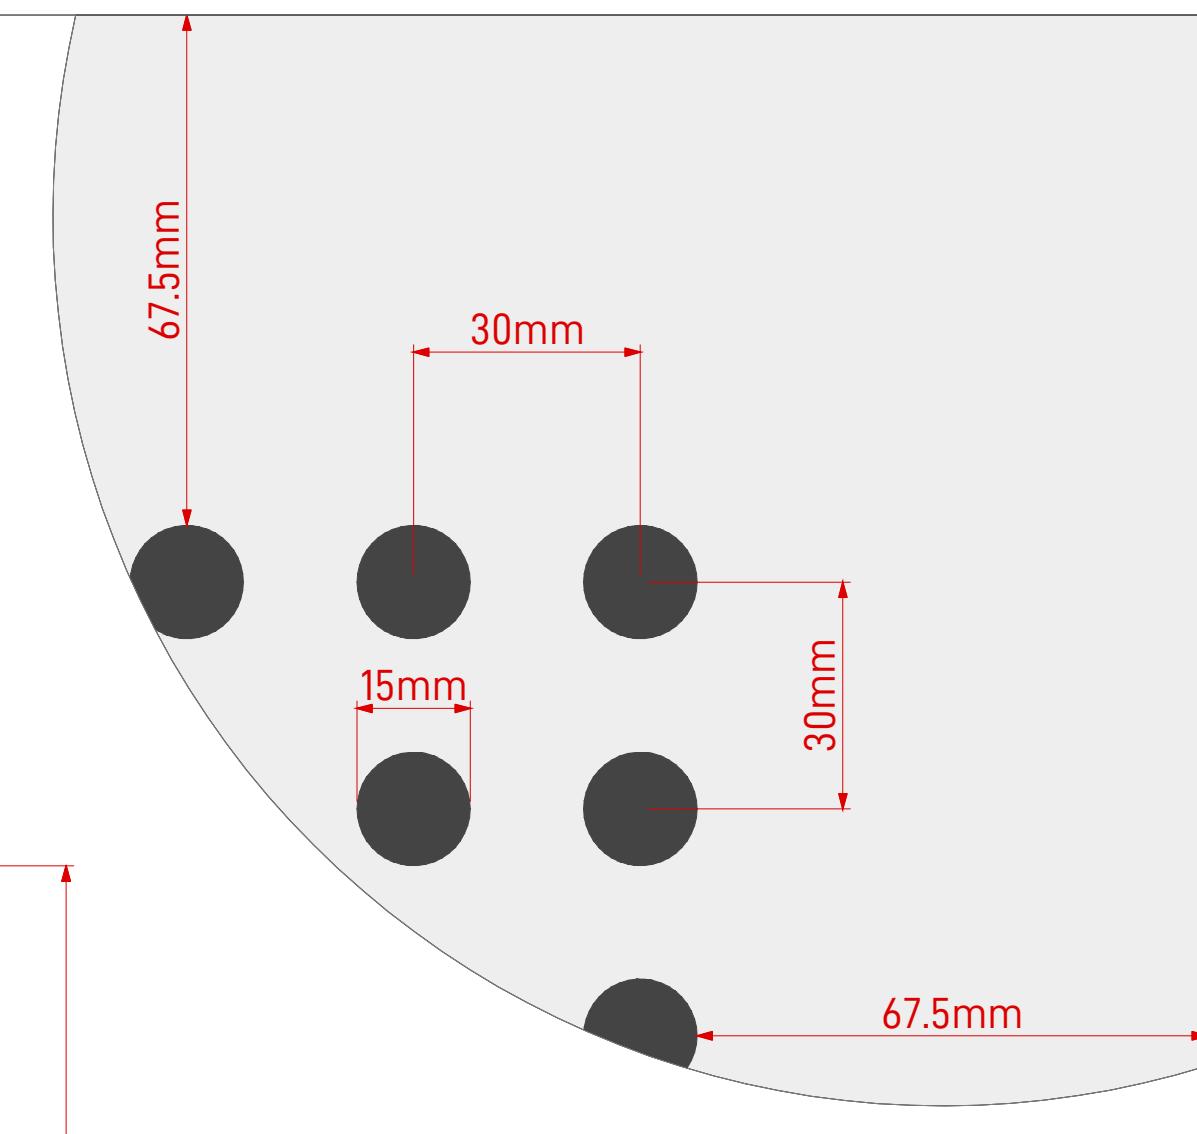

# Ultratone™ Perforated GIB® Plasterboard

Item:	UL13.1224.15/30.W2L2
Perforations:	15mm hole @ 30mm centres
Sheet Size:	2400mm (L) x 1200mm (W)
Border:	67.5mm (L) & 67.5mm (W)
Open Area*:	14.14%

\*Includes non perforated border.

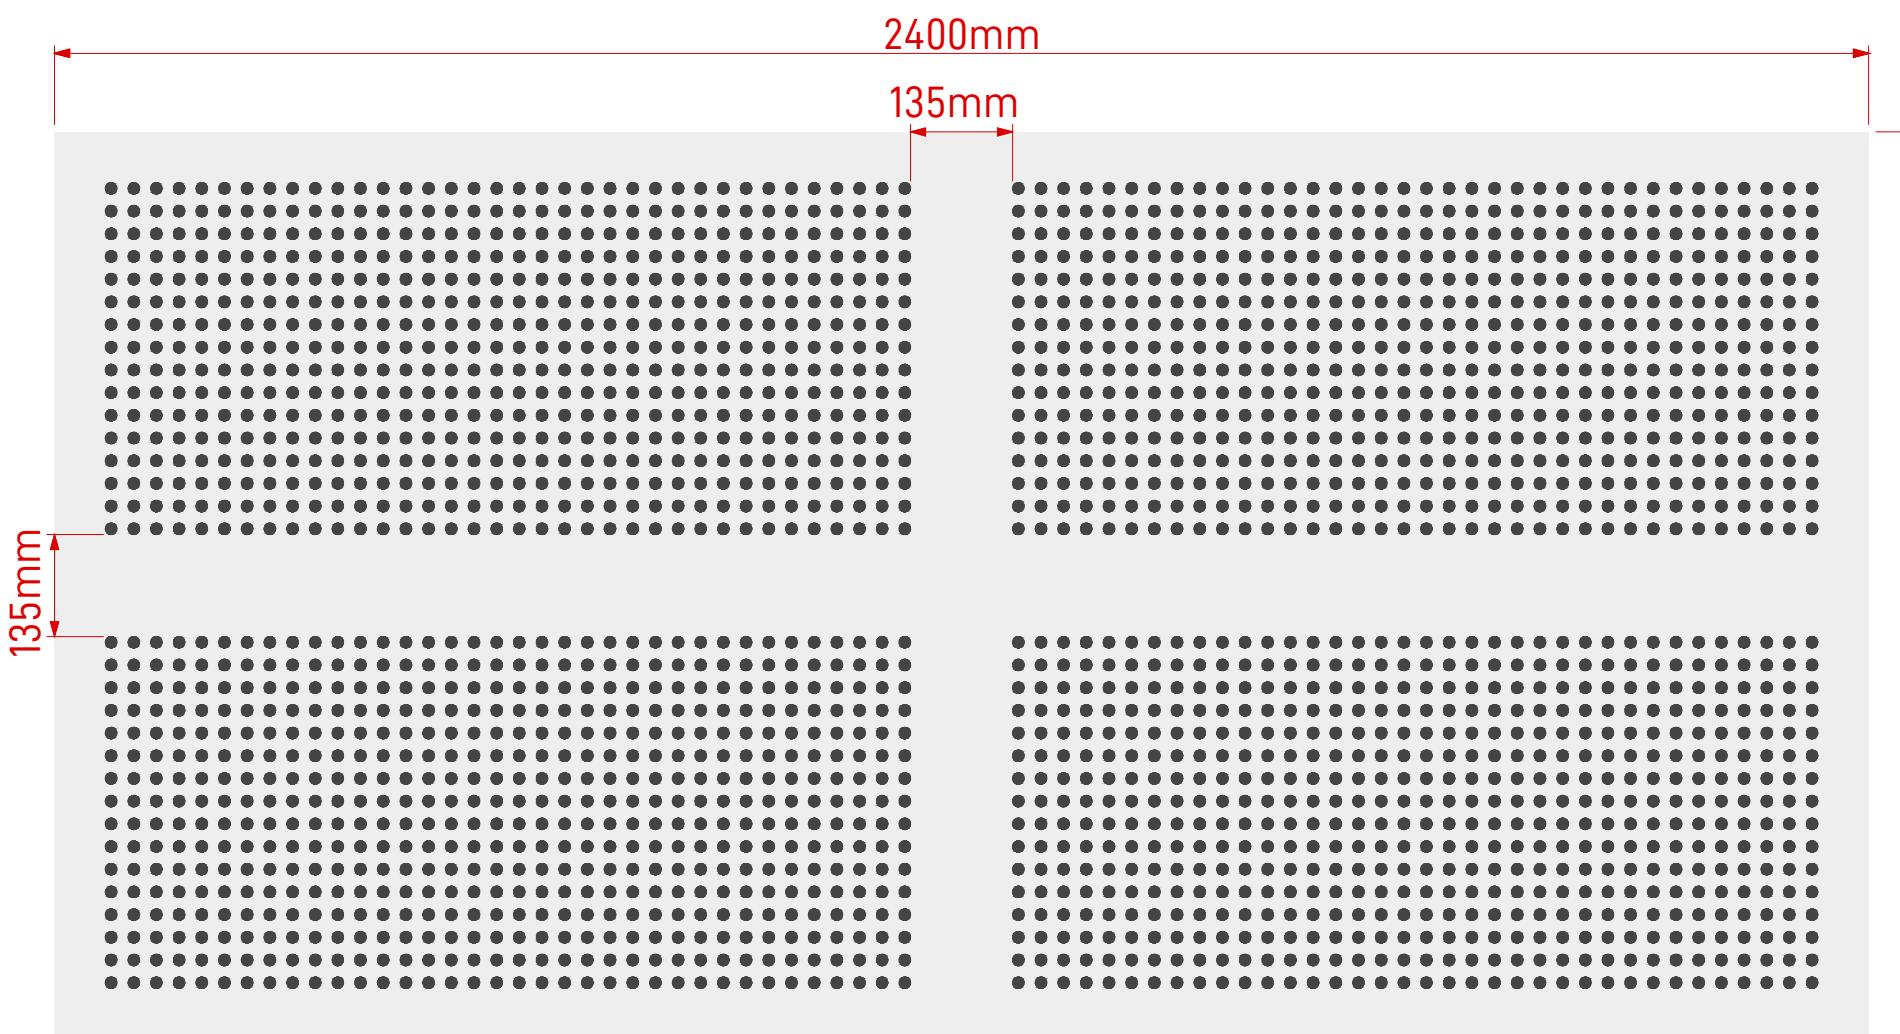

Note: Panel size, border and non perforated areas can be varied to suit project, consult Asona

Scale 1:10 @ A3

Cluster Group

# asona

[www.asona.co.nz](http://www.asona.co.nz)

info@asona.co.nz

6 Mahunga Drive, Mangere Bridge  
Auckland 2022, New Zealand

Tel: +64 9 525 6575

15/30 W2L2

Product: Asona Ultratone GIB® Perforated Plasterboard  
Customer: \_\_\_\_\_  
Project Name: \_\_\_\_\_  
Job Number: \_\_\_\_\_

APPROVED

Date: / /

Name: \_\_\_\_\_

Sign: \_\_\_\_\_

NOTES

All Ultratone sheets have non-perforated border.


View: Face View

Drawing Number: UL-304 V3

Drawing Date: Feb 2026

Drawn by: SL


Scale: 1:10 & 1:1

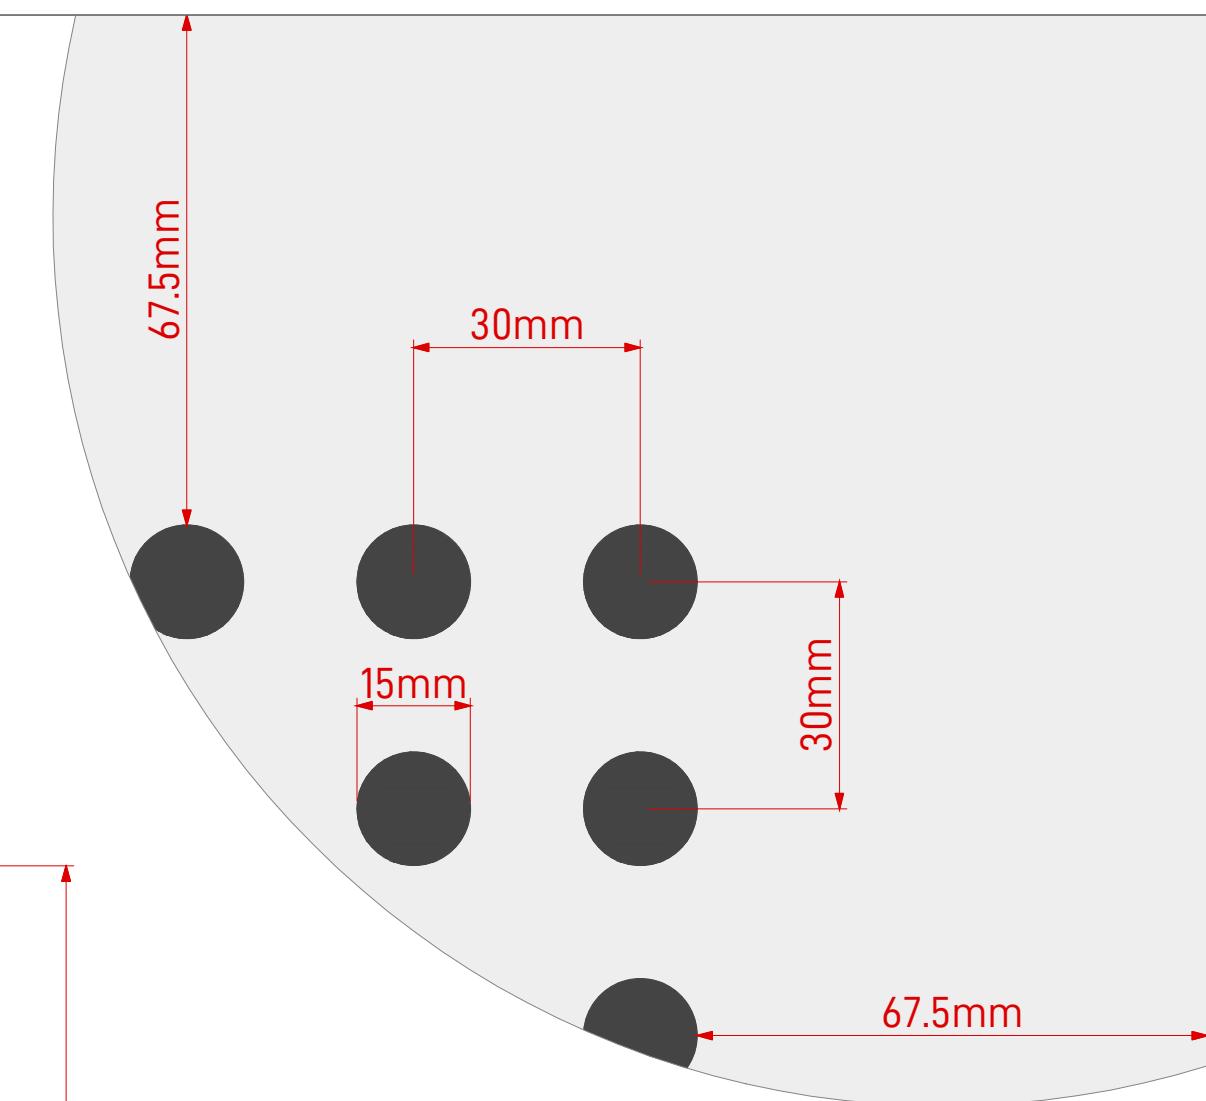

# Ultratone™ Perforated GIB® Plasterboard

Item:	UL13.1224.15/30.W2L4
Perforations:	15mm hole @ 30mm centres
Sheet Size:	2400mm (L) x 1200mm (W)
Border:	67.5mm (L) & 67.5mm (W)
Open Area*:	12.57%

\*Includes non perforated border.

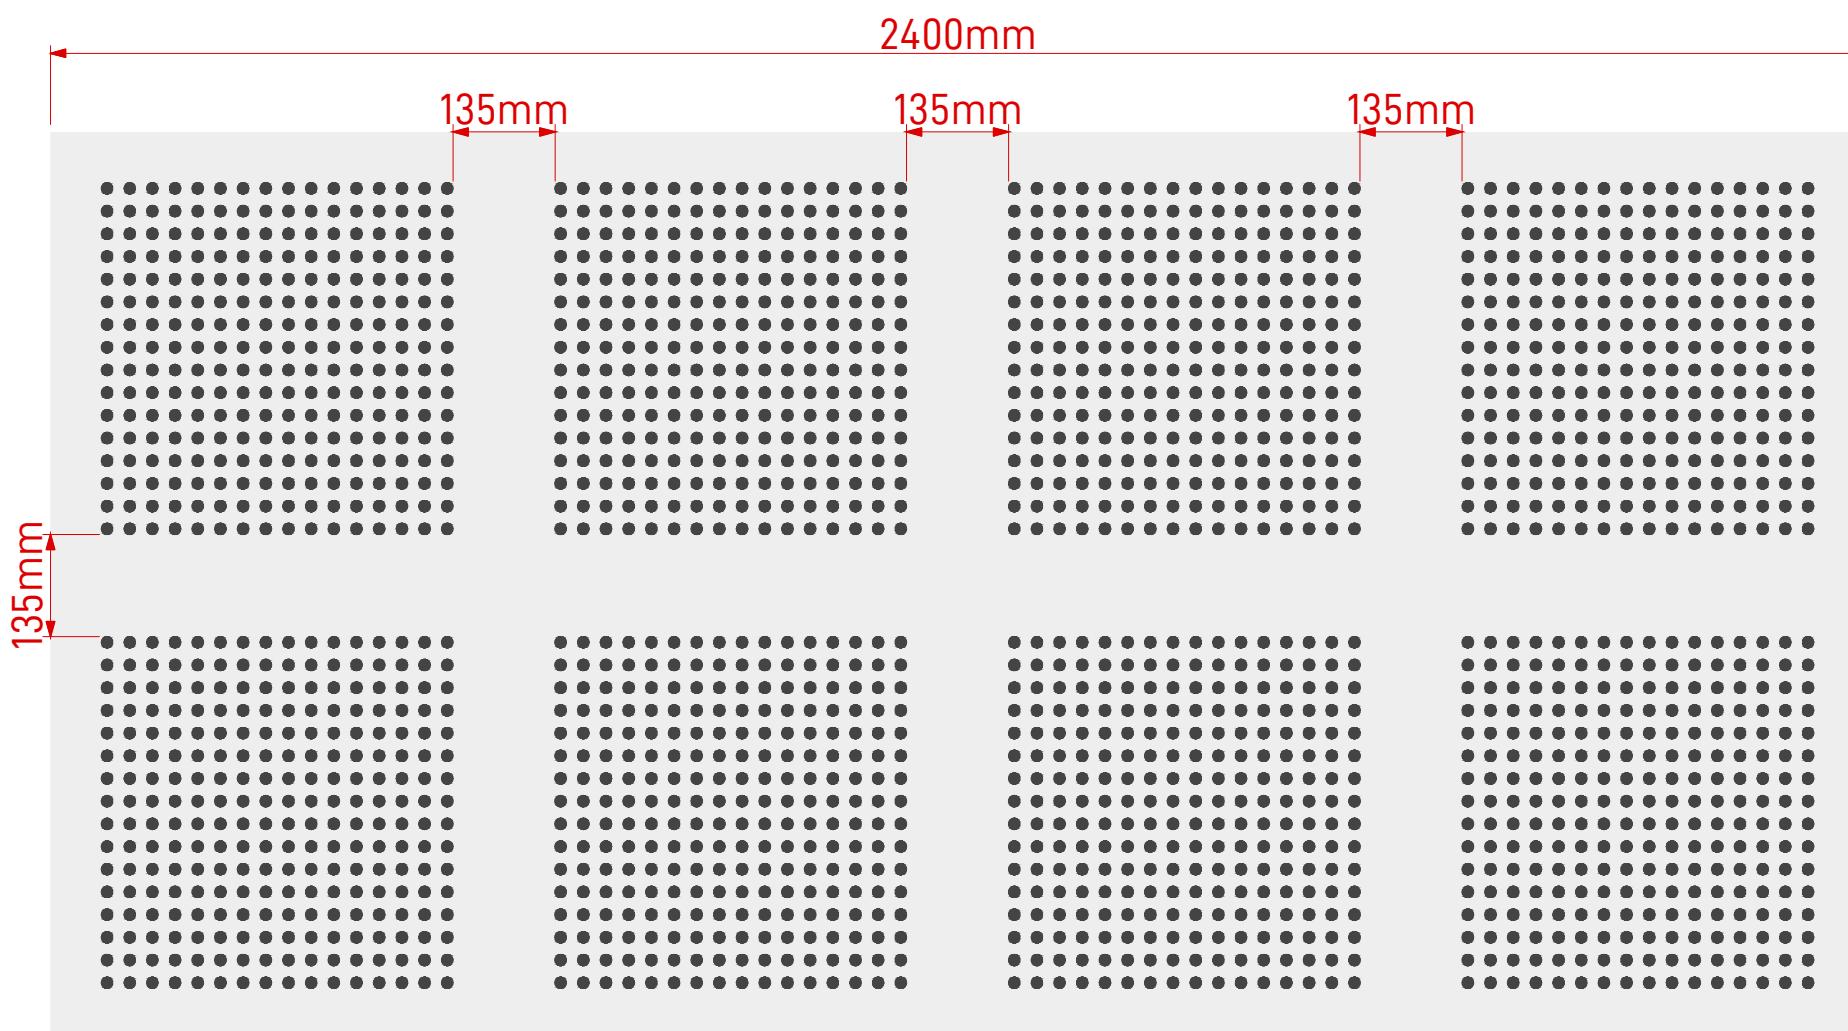

Note: Panel size, border and non perforated areas can be varied to suit project, consult Asona


# asona

www.asona.co.nz  
info@asona.co.nz  
6 Mahunga Drive, Mangere Bridge  
Auckland 2022, New Zealand  
Tel: +64 9 525 6575

15/30 W2L4

Product: Asona Ultratone GIB® Perforated Plasterboard  
Customer: \_\_\_\_\_  
Project Name: \_\_\_\_\_  
Job Number: \_\_\_\_\_

Scale 1:10 @ A3

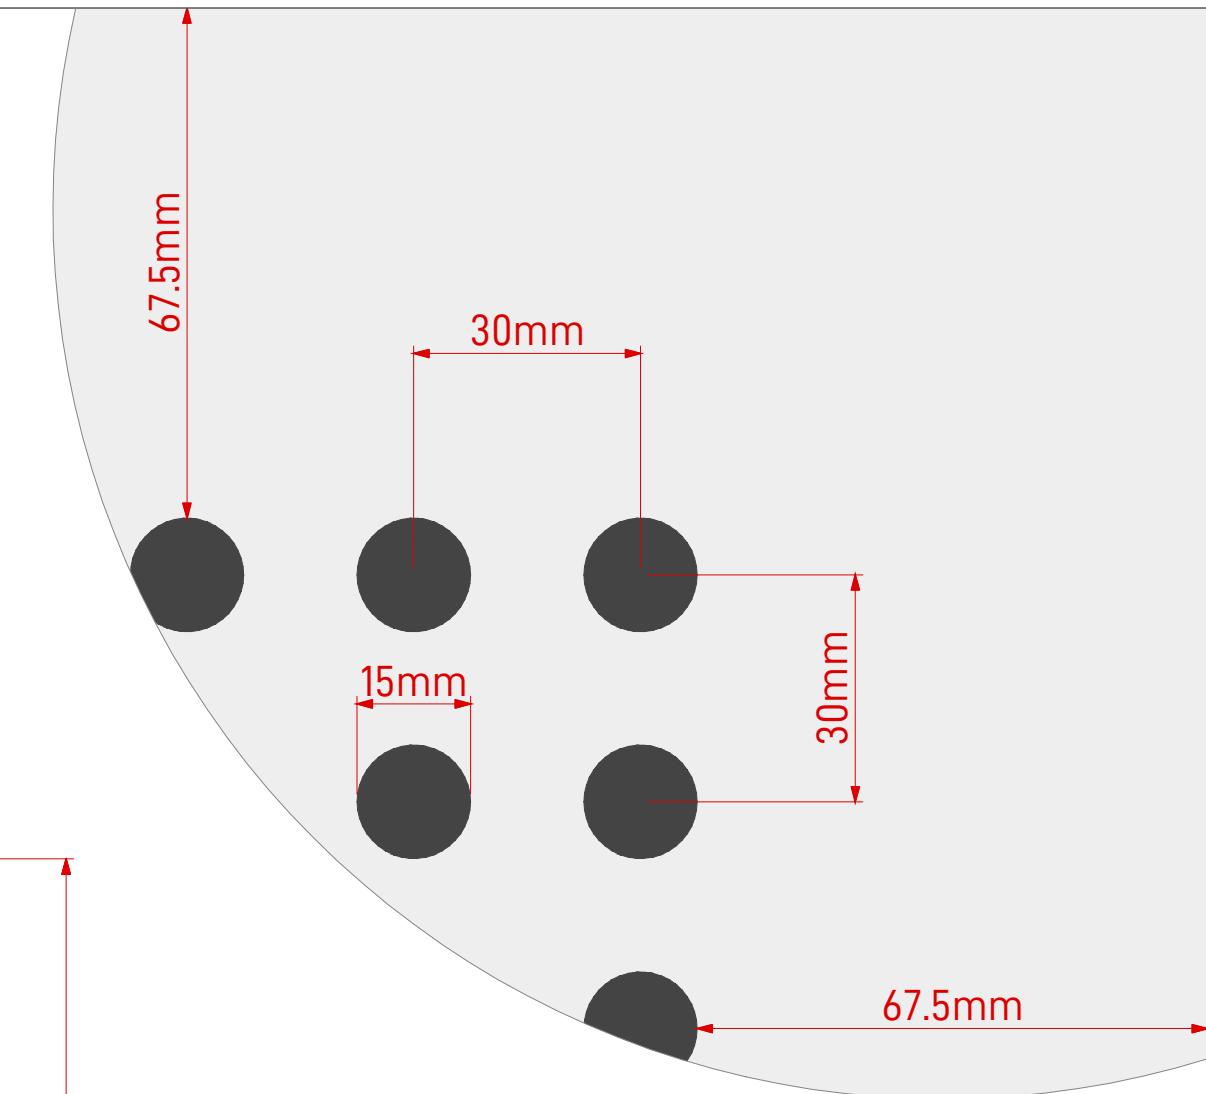

Scale 1:1 @ A3



Cluster Group

View: Face View

Drawing Number: UL-305 V3

Drawing Date: Feb 2026

Drawn by: SL

Scale: 1:10 & 1:1

APPROVED

Date: / /

Name: \_\_\_\_\_

Sign: \_\_\_\_\_

NOTES

All Ultratone sheets have non-perforated border.