


Ultratone™ Perforated GIB® Plasterboard

Item:	UL13.1224.12-20/66.W1L1
Perforations:	12/20mm holes @ 33.7mm centres
Sheet Size:	2400mm (L) x 1200mm (W)
Border:	61.05mm (L) & 67.65mm (W)
Open Area*:	16.14%

*Includes non perforated border.

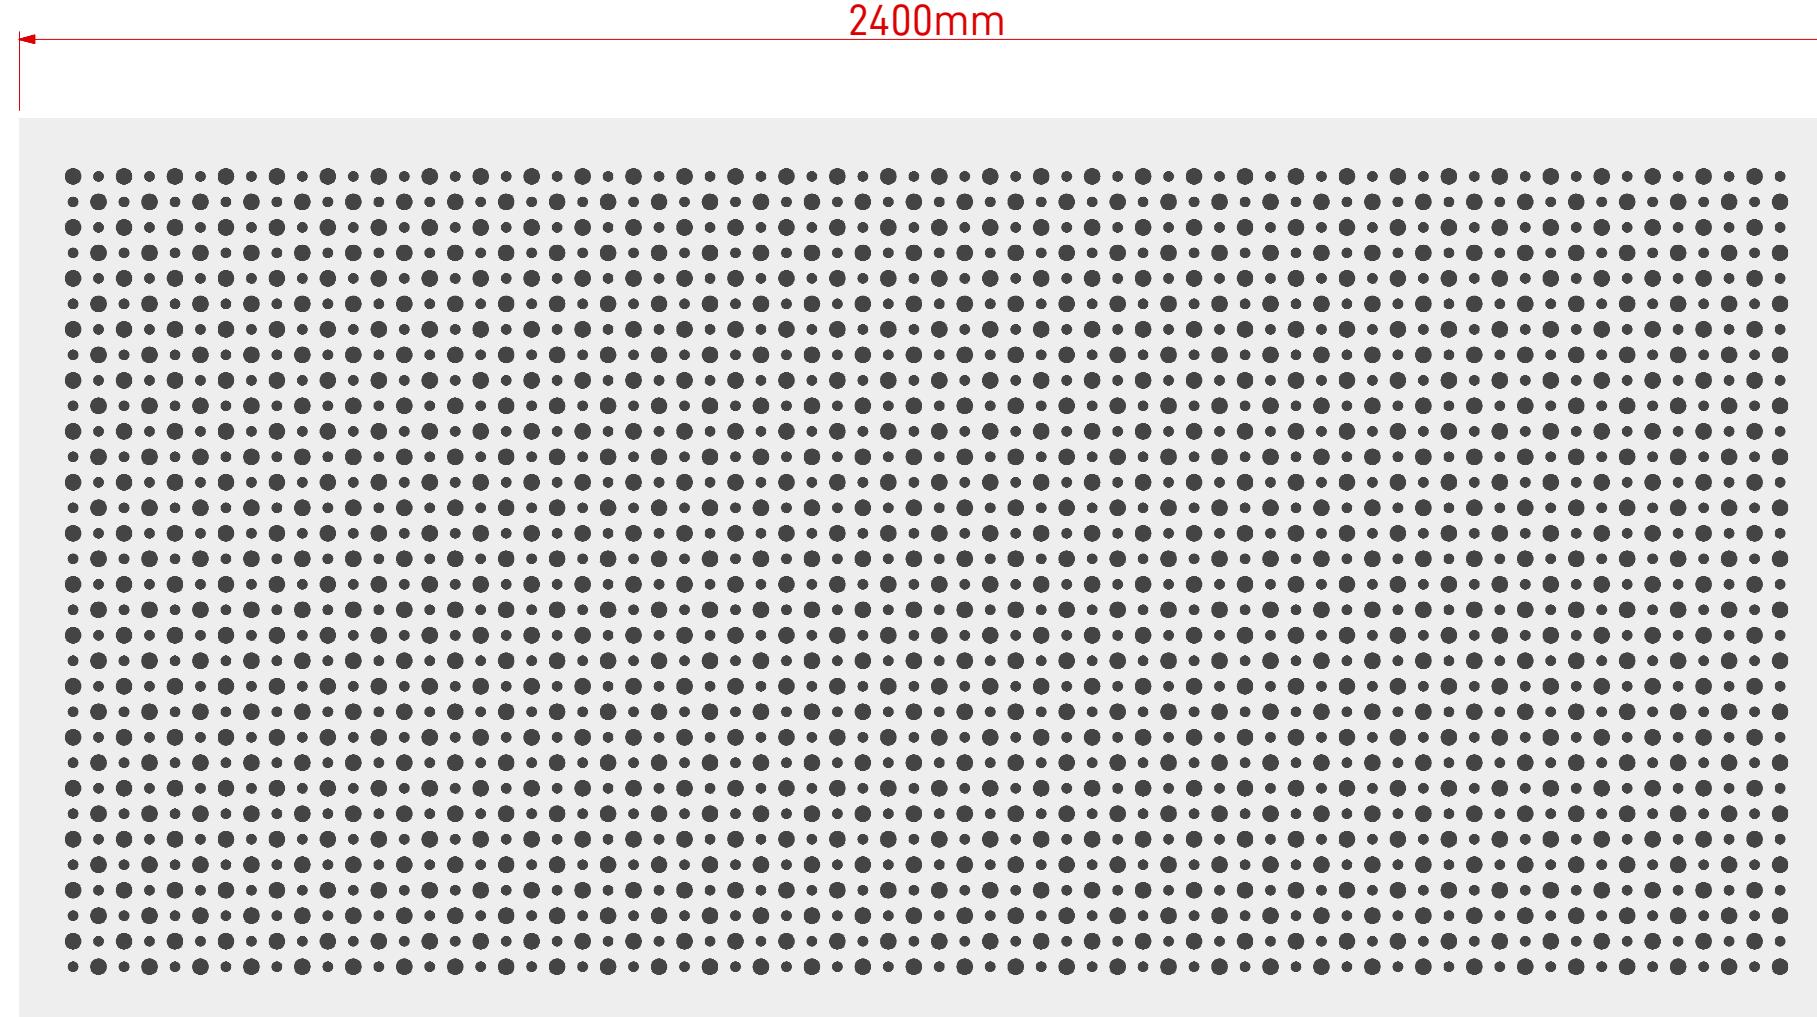

Note: Panel size, border and non perforated areas can be varied to suit project, consult Asona

asona

www.asona.co.nz

info@asona.co.nz

6 Mahunga Drive, Mangere Bridge
Auckland 2022, New Zealand


Tel: +64 9 525 6575

12-20/66 W1L1

Product: Asona Ultratone GIB® Perforated Plasterboard
Customer: _____
Project Name: _____
Job Number: _____

© Copyright ASONA Ltd 2026, Asona™ products are trade marks of Asona Ltd. We reserve the right to change specifications without notification.

Scale 1:10 @ A3

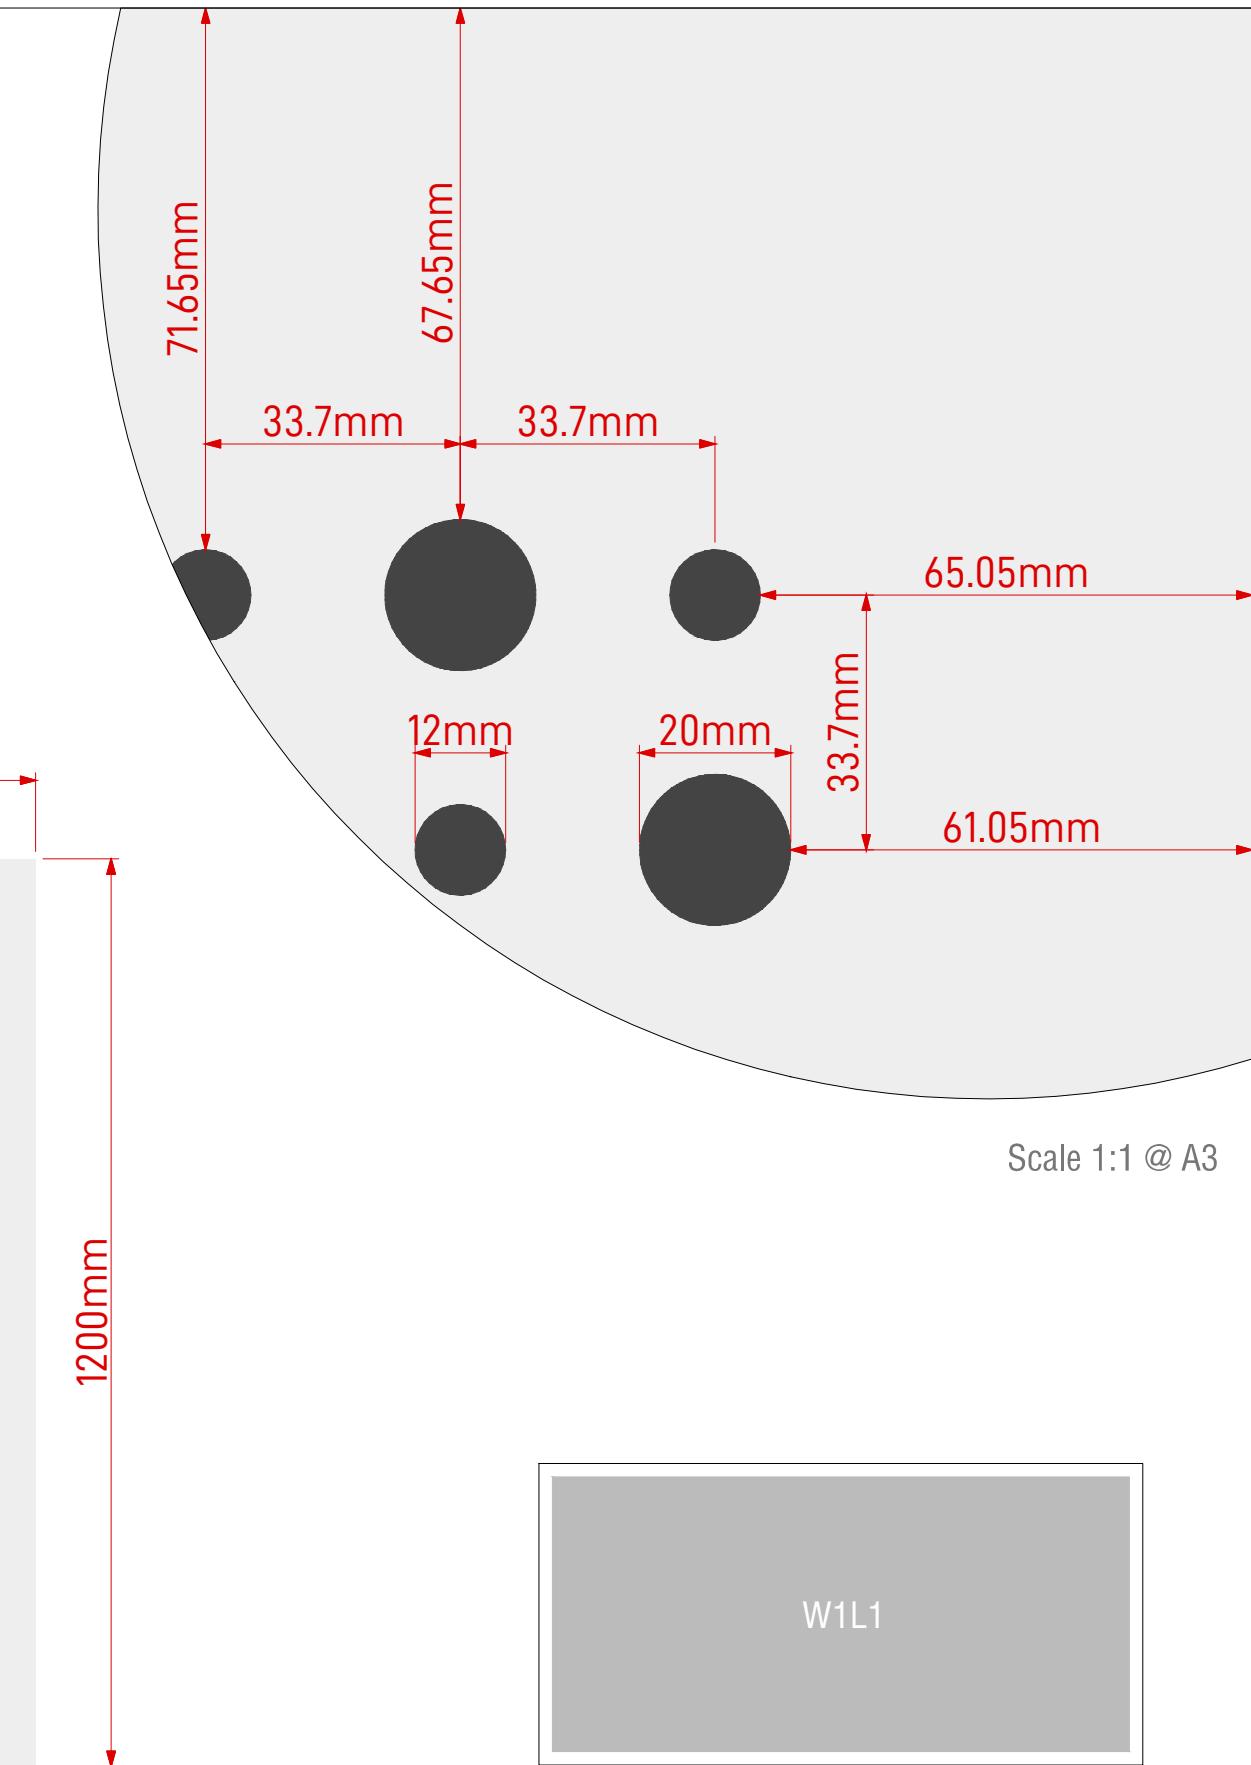

Cluster Group

W1L1

View: Face View

Drawing Number: UL-500 V3

Drawing Date: Feb 2026

Drawn by: SL

Scale: 1:10 & 1:1

APPROVED

Date: / /

Name: _____

Sign: _____

NOTES

All Ultratone sheets have non-perforated border.